



SHEET TITLE

**SECOND FLOOR  
LAYOUT**

PROJECT/ OWNER

**BUTTE / ZIMMATIC**

DRAWN BY

**JASON  
JONES**

REVISION DATE


May 15, 2007

SHEET NUMBER

**A102**

Door Schedule			
Mark	Width	Height	Family
2	3' - 0"	7' - 0"	Single-Flush
3	3' - 0"	7' - 0"	Single-Flush
4	3' - 0"	7' - 0"	Single-Flush
5	3' - 0"	7' - 0"	Single-Flush
6	3' - 0"	7' - 0"	Single-Flush
7	3' - 0"	7' - 0"	Single-Flush
8	3' - 0"	7' - 0"	Single-Flush
9	5' - 8"	6' - 8"	Double-Glass 1
14	14' - 0"	16' - 0"	Overhead-Sectional
15	14' - 0"	16' - 0"	Overhead-Sectional
16	3' - 0"	7' - 0"	Single-Flush
17	3' - 0"	7' - 0"	Single-Flush
18	12' - 0"	14' - 0"	Overhead-Sectional
19	3' - 0"	7' - 0"	Single-Flush
20	3' - 0"	7' - 0"	Single-Flush
22	4' - 0"	7' - 0"	Bifold-4 Panel
23	4' - 0"	7' - 0"	Bifold-4 Panel
24	4' - 0"	7' - 0"	Bifold-4 Panel
25	4' - 0"	7' - 0"	Bifold-4 Panel
27	3' - 0"	7' - 0"	Single-Flush
28	3' - 0"	7' - 0"	Single-Flush
29	4' - 0"	7' - 0"	Bifold-4 Panel

Window Schedule			
Mark	Width	Height	Family
1	4' - 0"	4' - 0"	Fixed
2	4' - 0"	4' - 0"	Fixed
3	4' - 0"	4' - 0"	Fixed
4	4' - 0"	4' - 0"	Fixed
5	4' - 0"	4' - 0"	Fixed

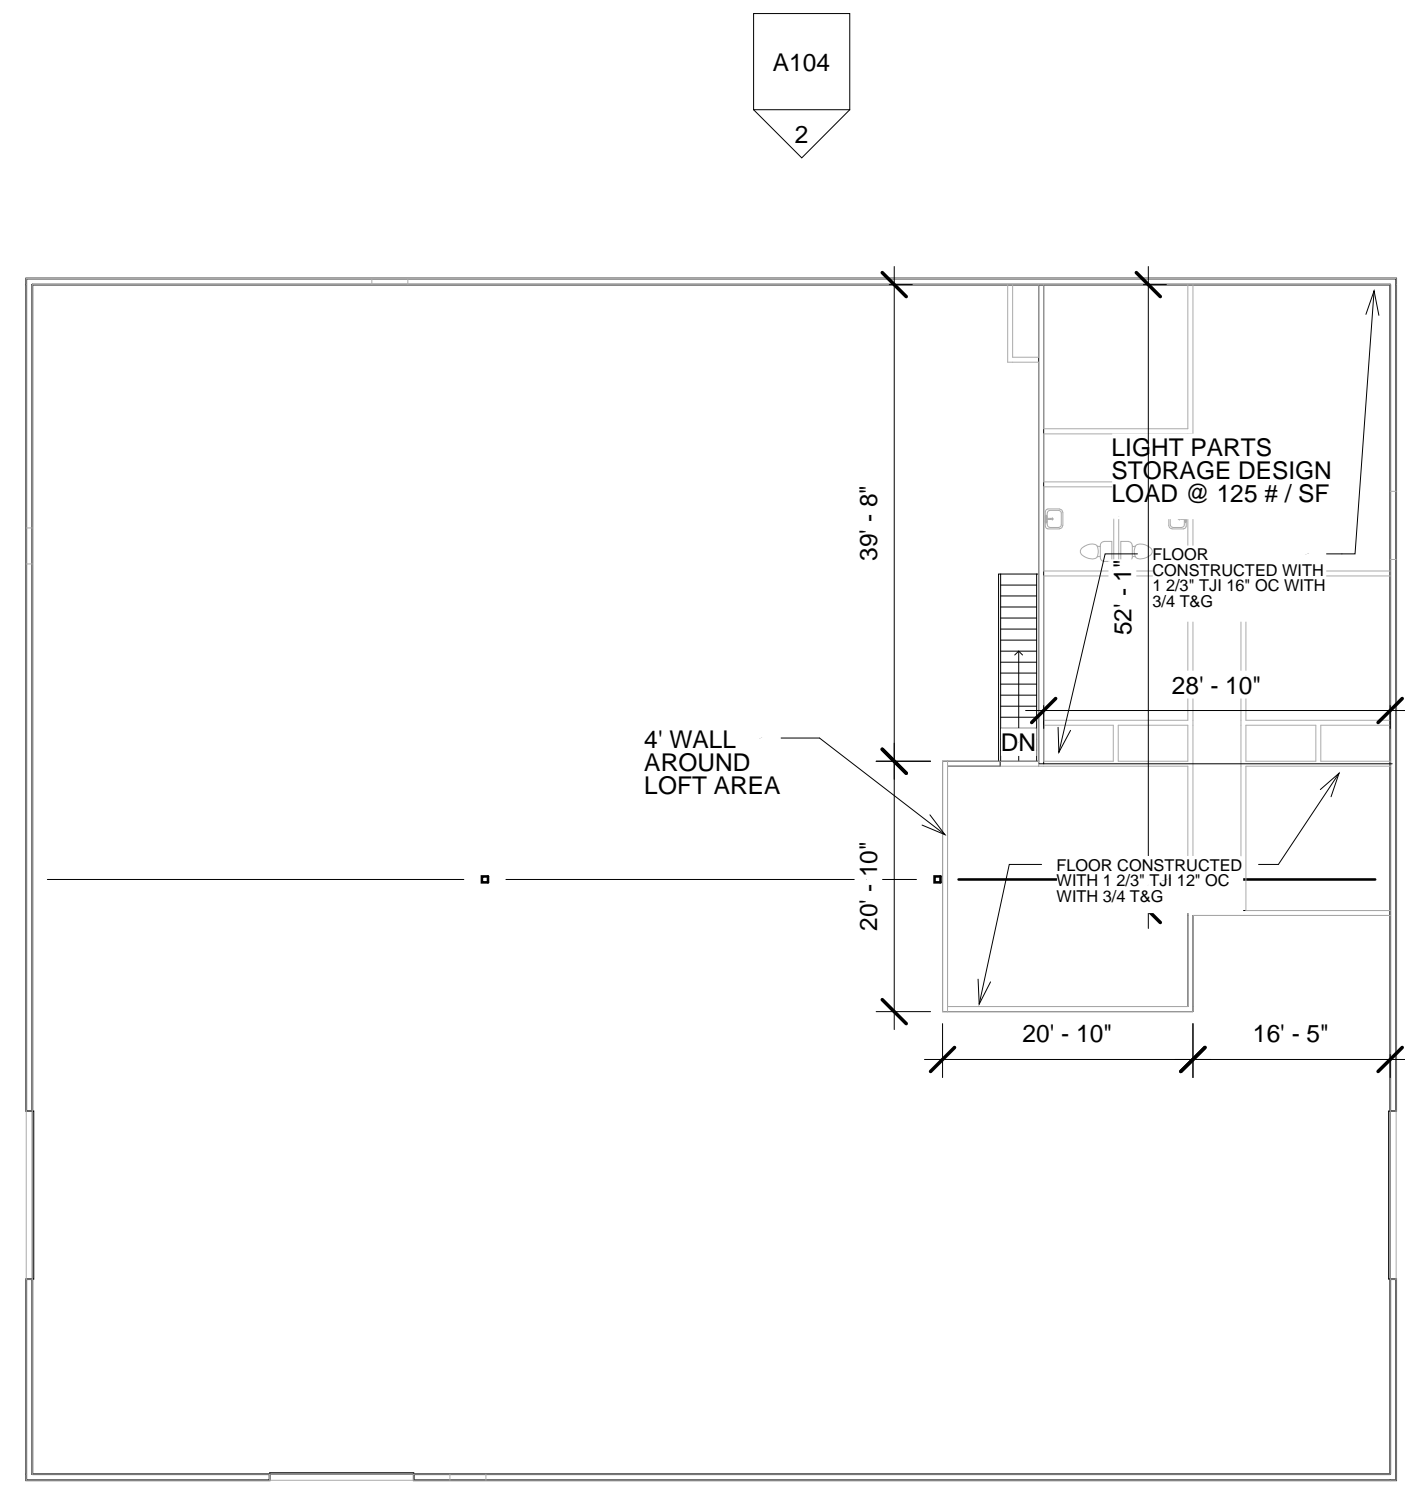

① Level 2  
1/16" = 1'-0"

A105 1

A104 2

1 A104

2 A105