



1 Section 1  
1" = 10'-0"

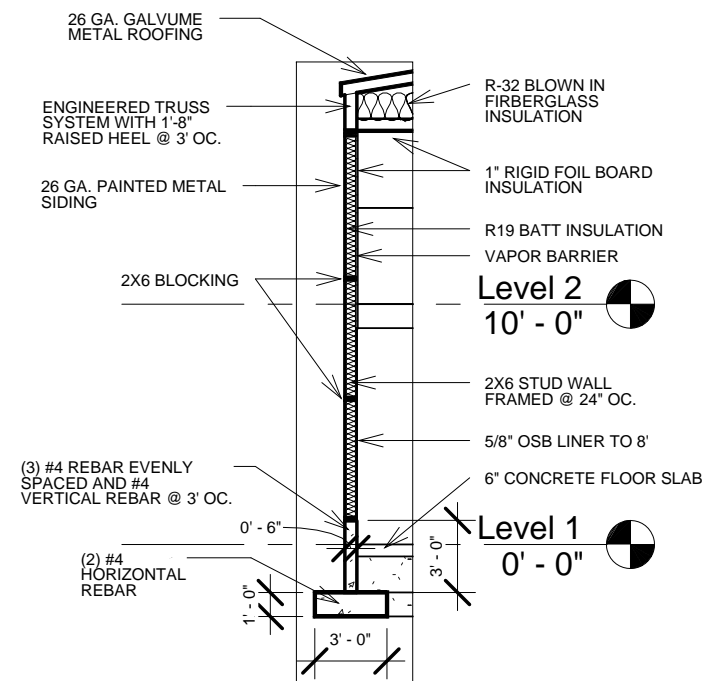

2 COMMON WALL SECTION  
1/8" = 1'-0"

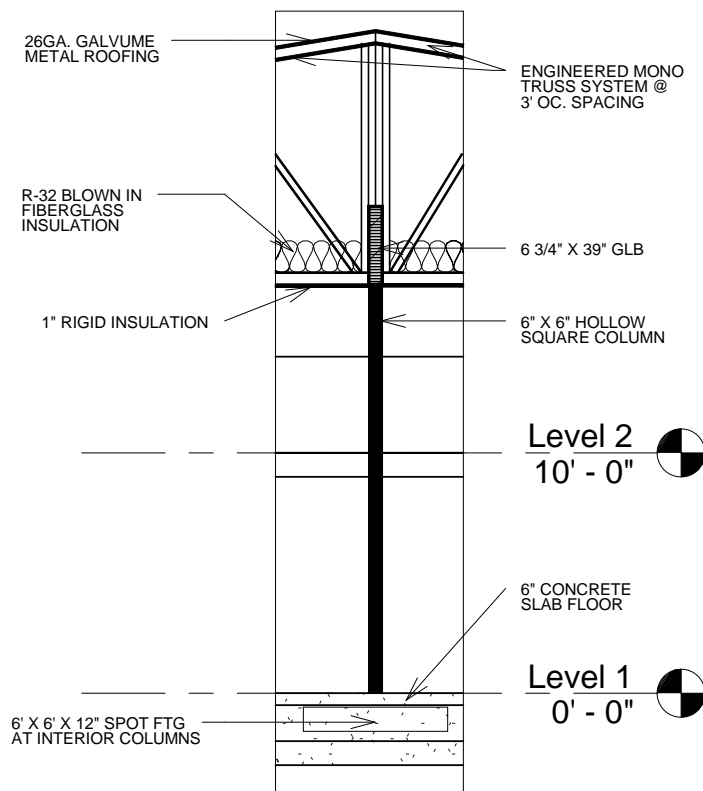

3 INTERIOR BEARING DETAIL  
1/8" = 1'-0"

**GARY D. JONES**  
**CONSTRUCTION**  
Building with Pride since 1959  
247 W Hwy 30  
Burley, ID 83318  
Phone: 208-678-1118  
Fax: 208-678-1119



SHEET TITLE

SECTION VIEWS

PROJECT/ OWNER

BUTTE / ZIMMATIC

DRAWN BY

JASON JONES

REVISION DATE

May 15, 2007

SHEET NUMBER

A106