


1 Level 1
1/8" = 1'-0"

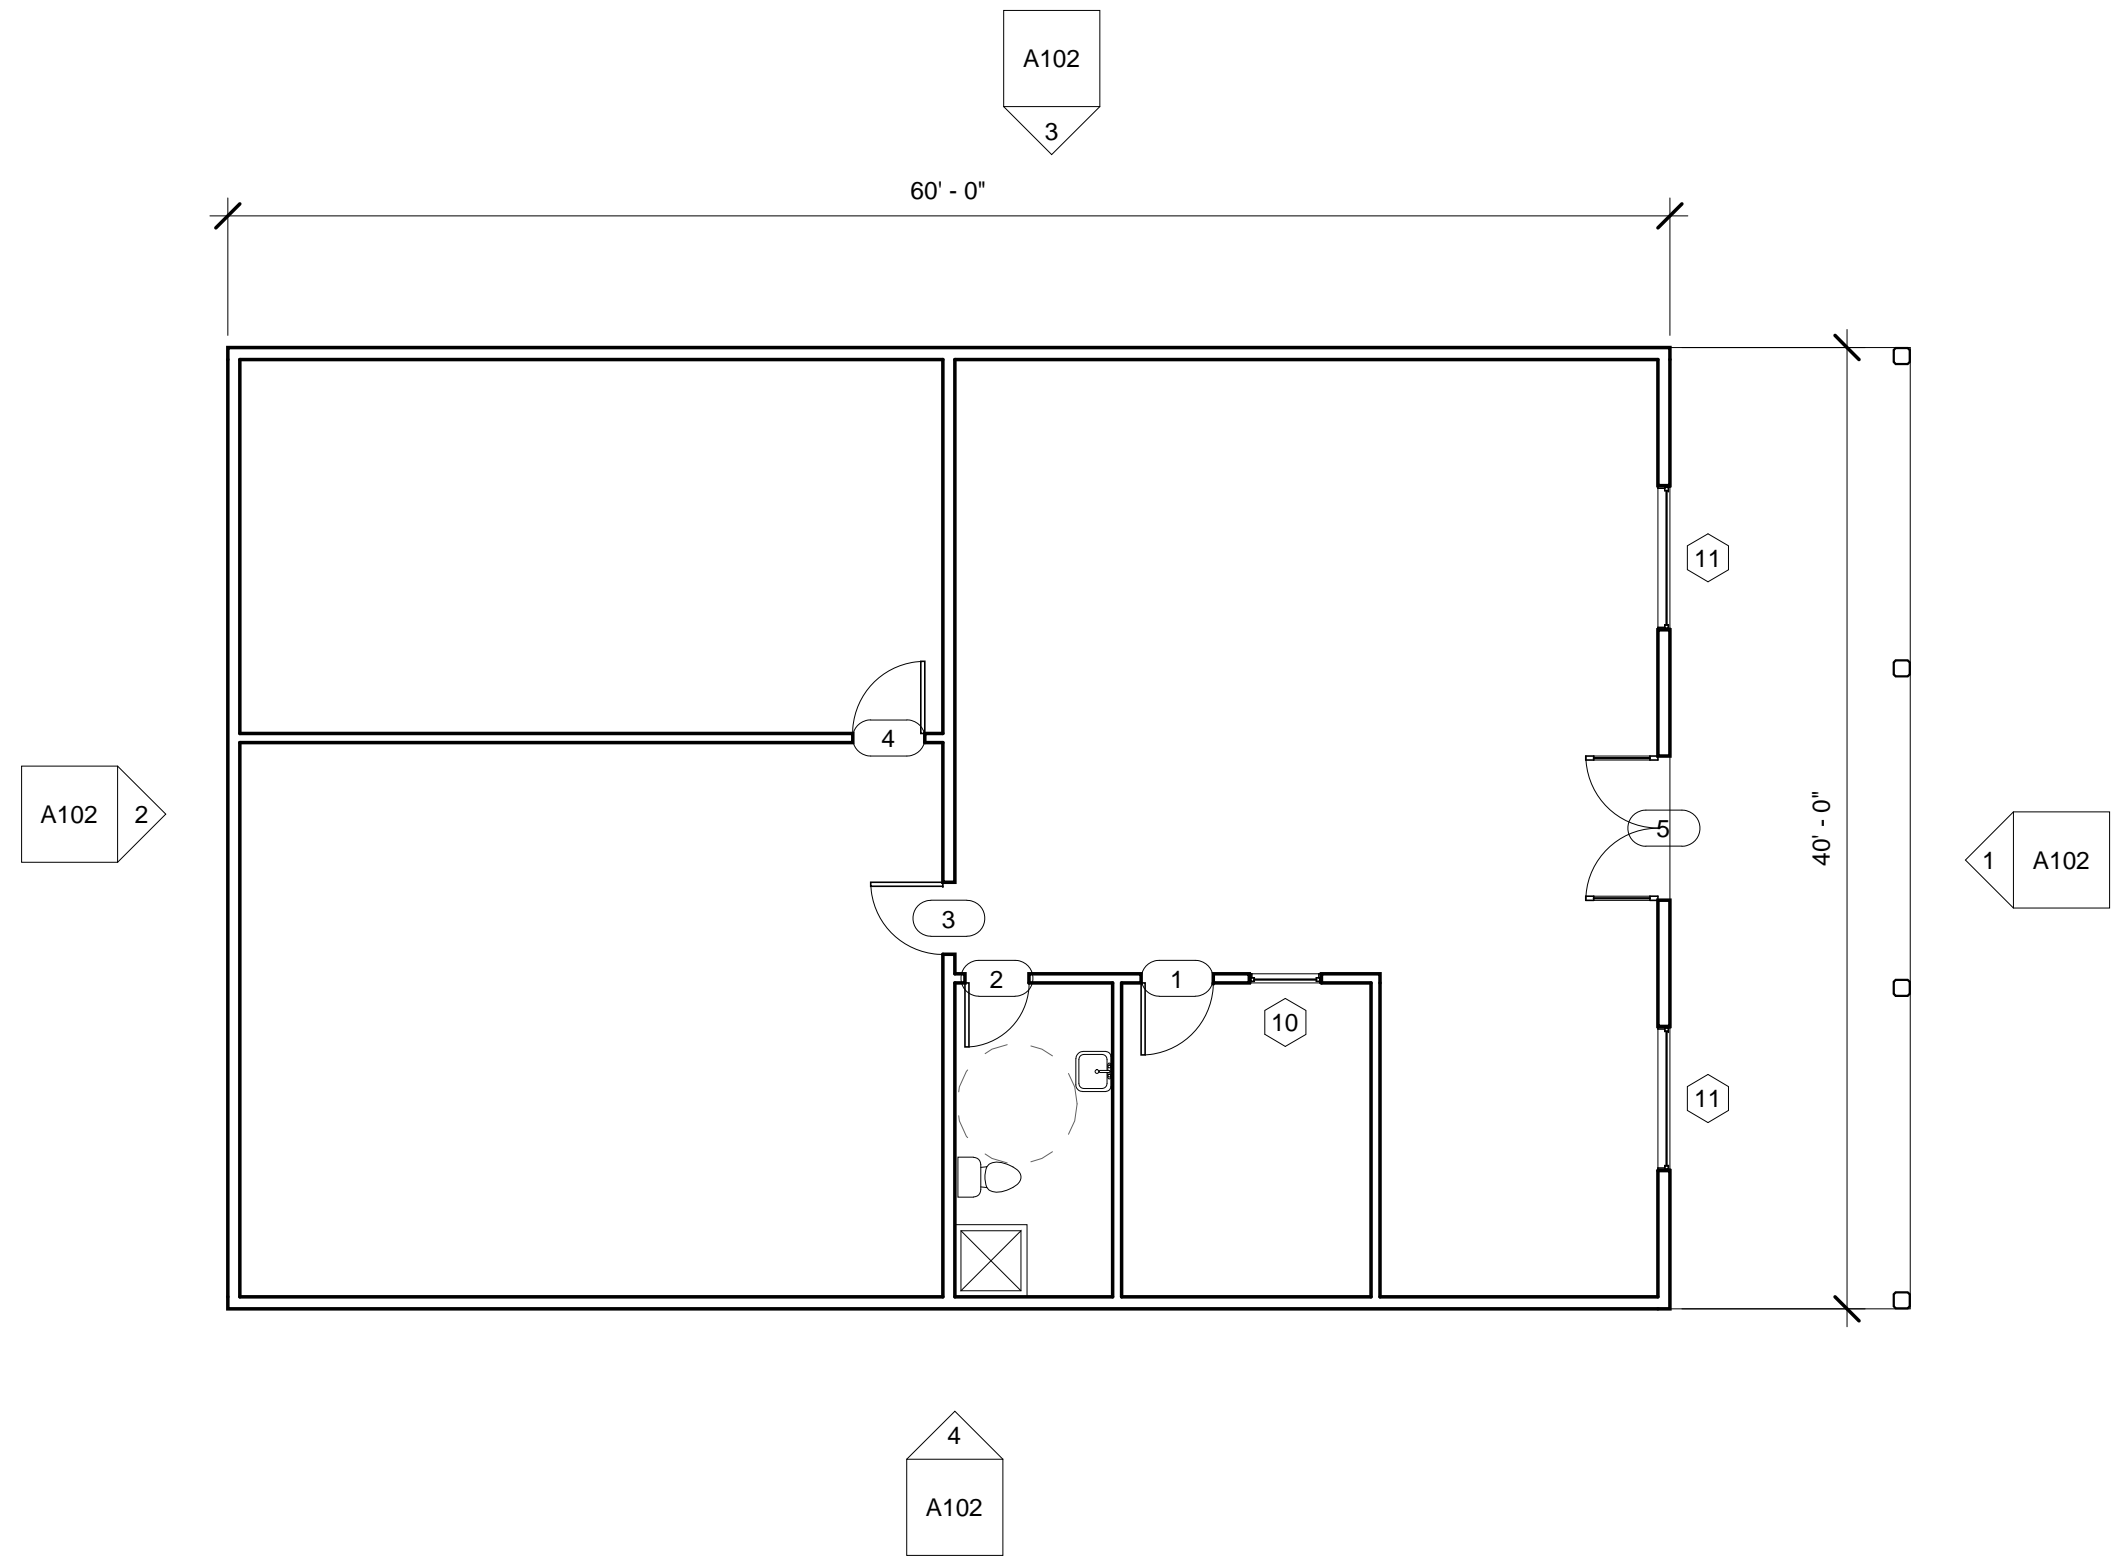

GARY D. JONES
CONSTRUCTION
Building with Pride since 1959
247 W Hwy 30
Burley, ID 83318
Phone: 208-678-1118
Fax: 208-678-1119

SHEET TITLE

FLOOR PLAN

PROJECT/ OWNER

CHAD CLARK

DRAWN BY

JASON JONES

REVISION DATE

MAY 1, 2007

SHEET NUMBER

A-101