



1 ADDITION LEVEL 1
1/16" = 1'-0"

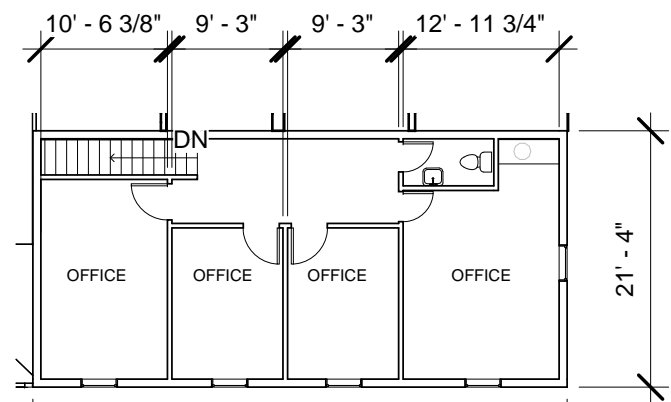

2 ADDITION LEVEL 2
1/16" = 1'-0"

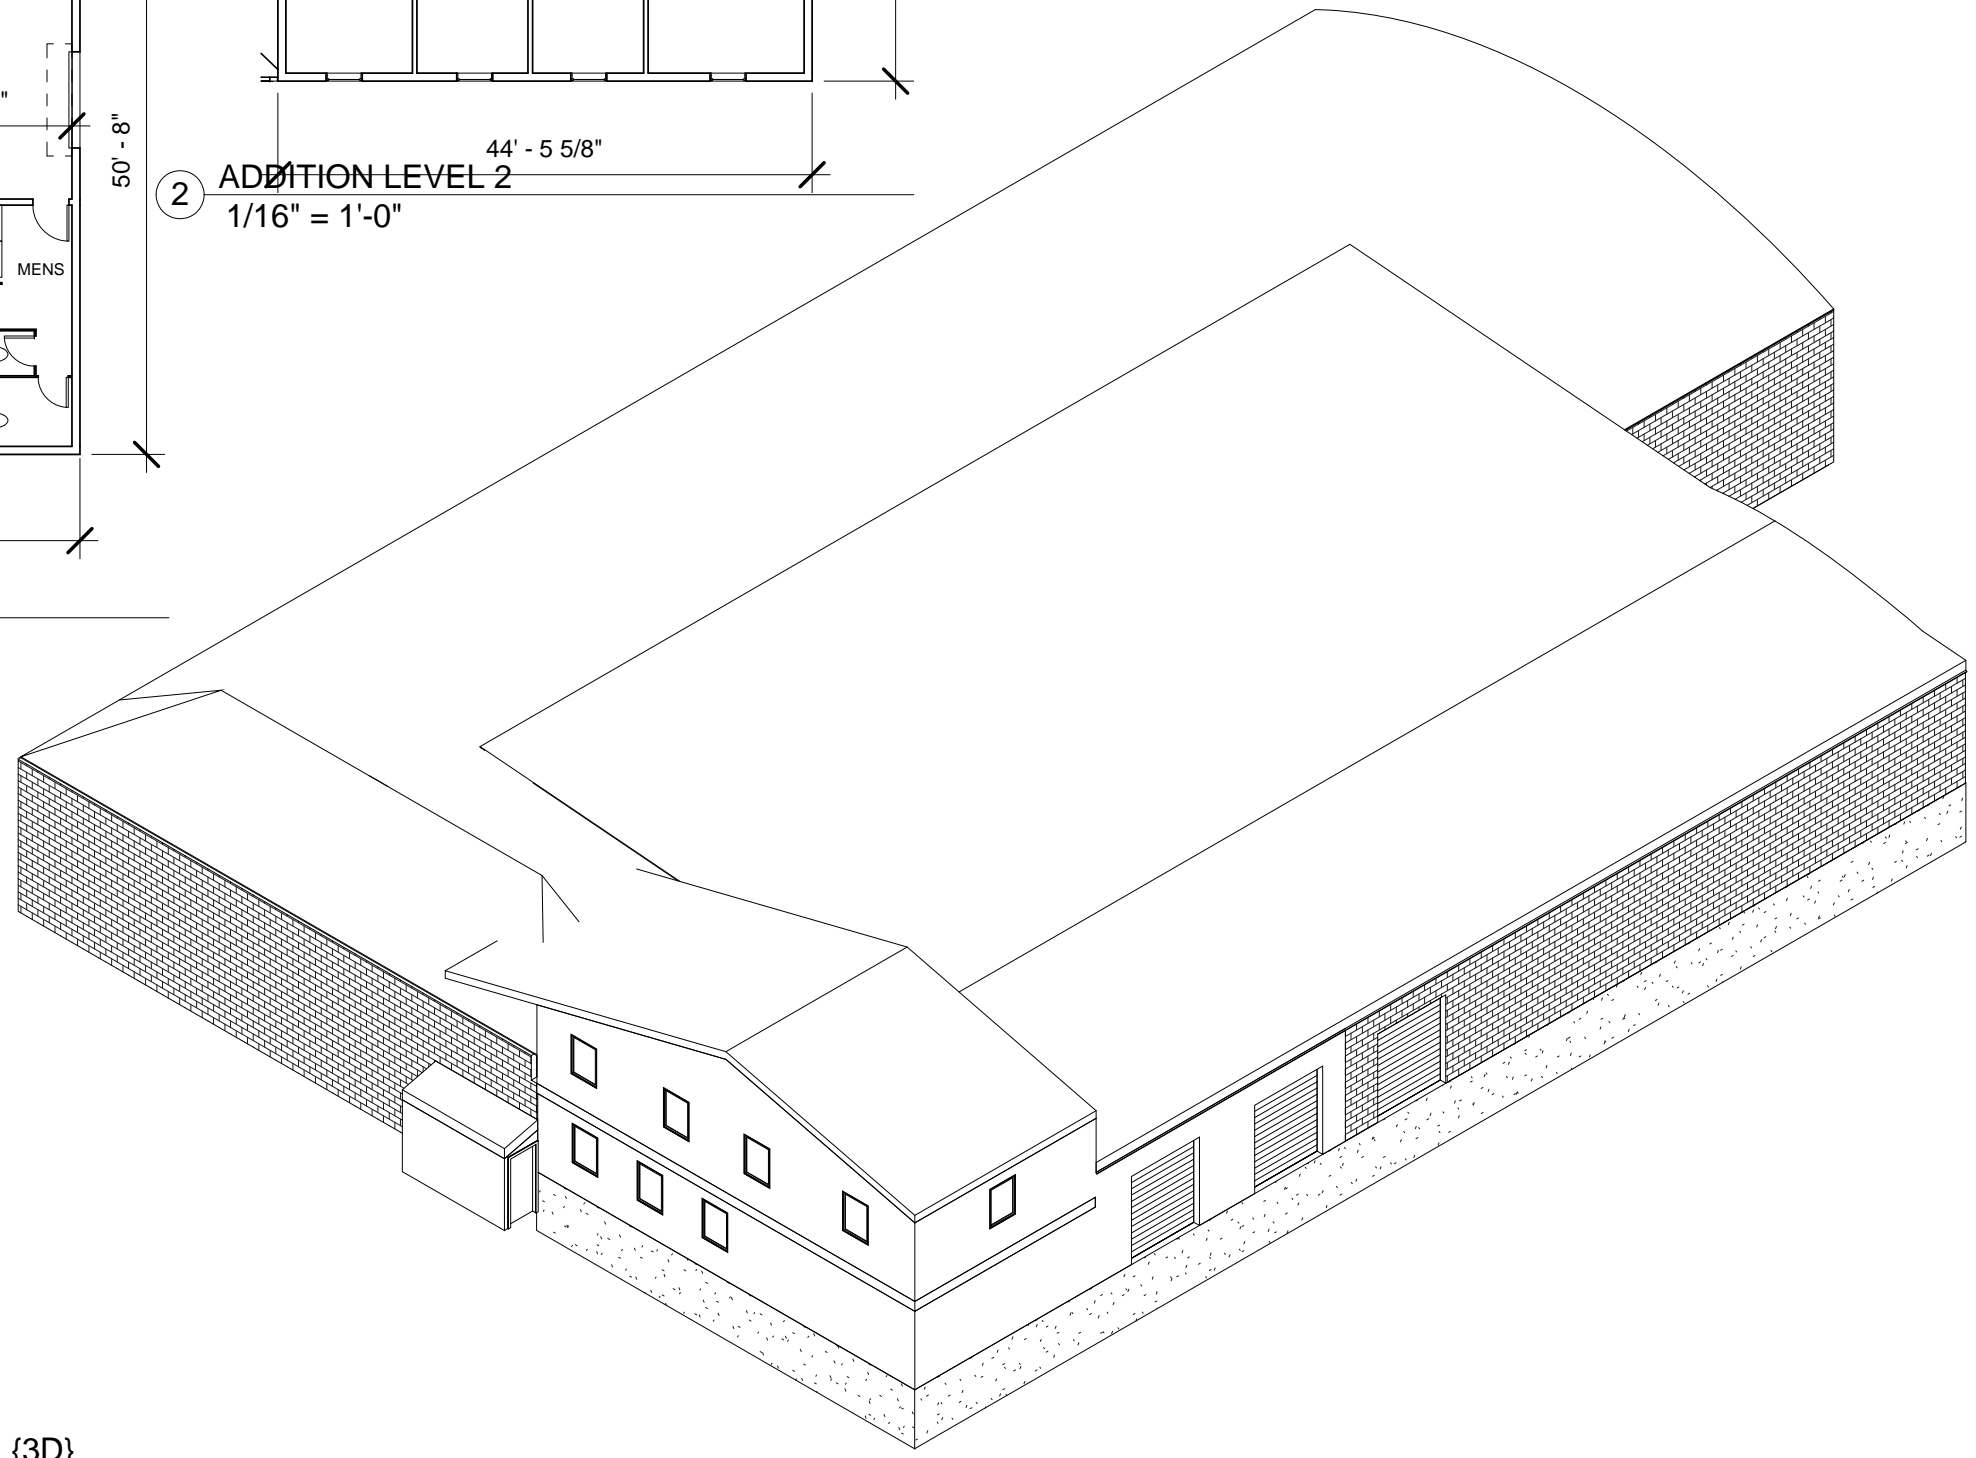

3 {3D}

FIRST AND SECOND FLOOR
ADDITION FLOOR PLAN

PROJECT/ OWNER
MAGIC VALLEY PRODUCE

DRAWN BY
JASON JONES

REVISION DATE
DEC. 20, 2006

SHEET NUMBER
A102