




② East
1/16" = 1'-0"

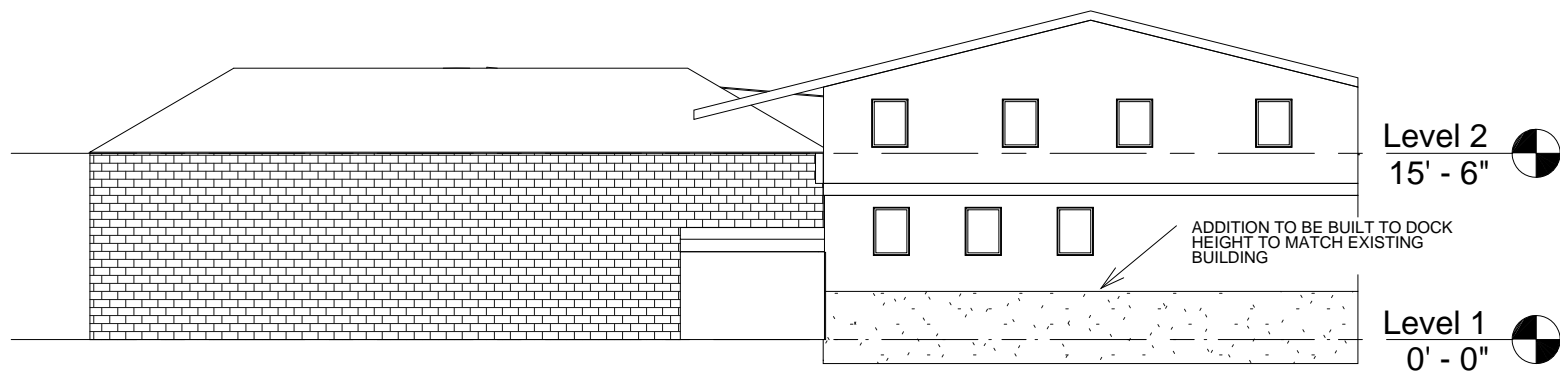

① South
1/16" = 1'-0"

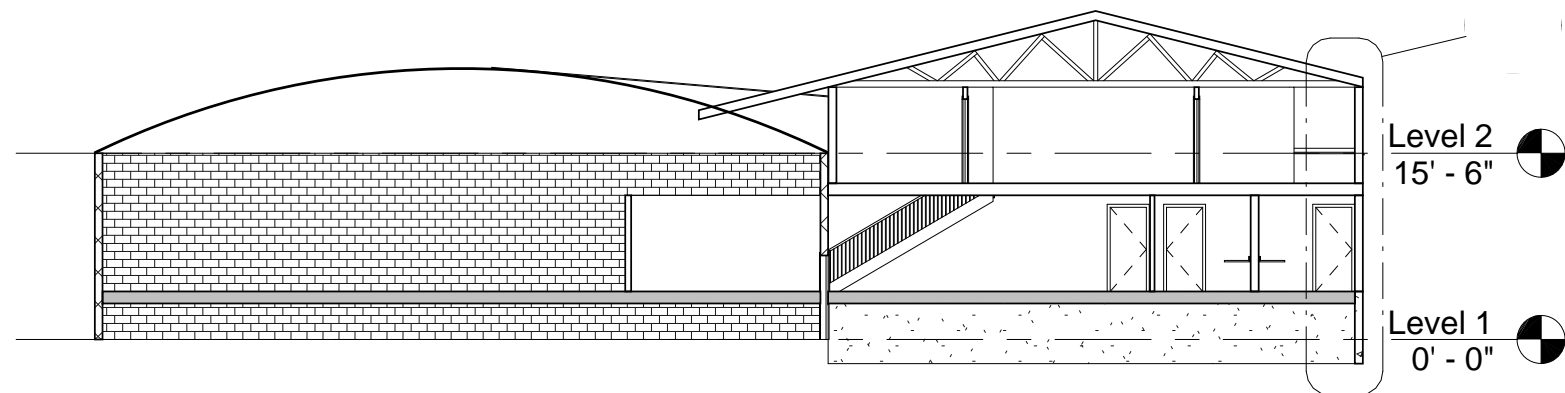

③ SECTION 1
1/16" = 1'-0"

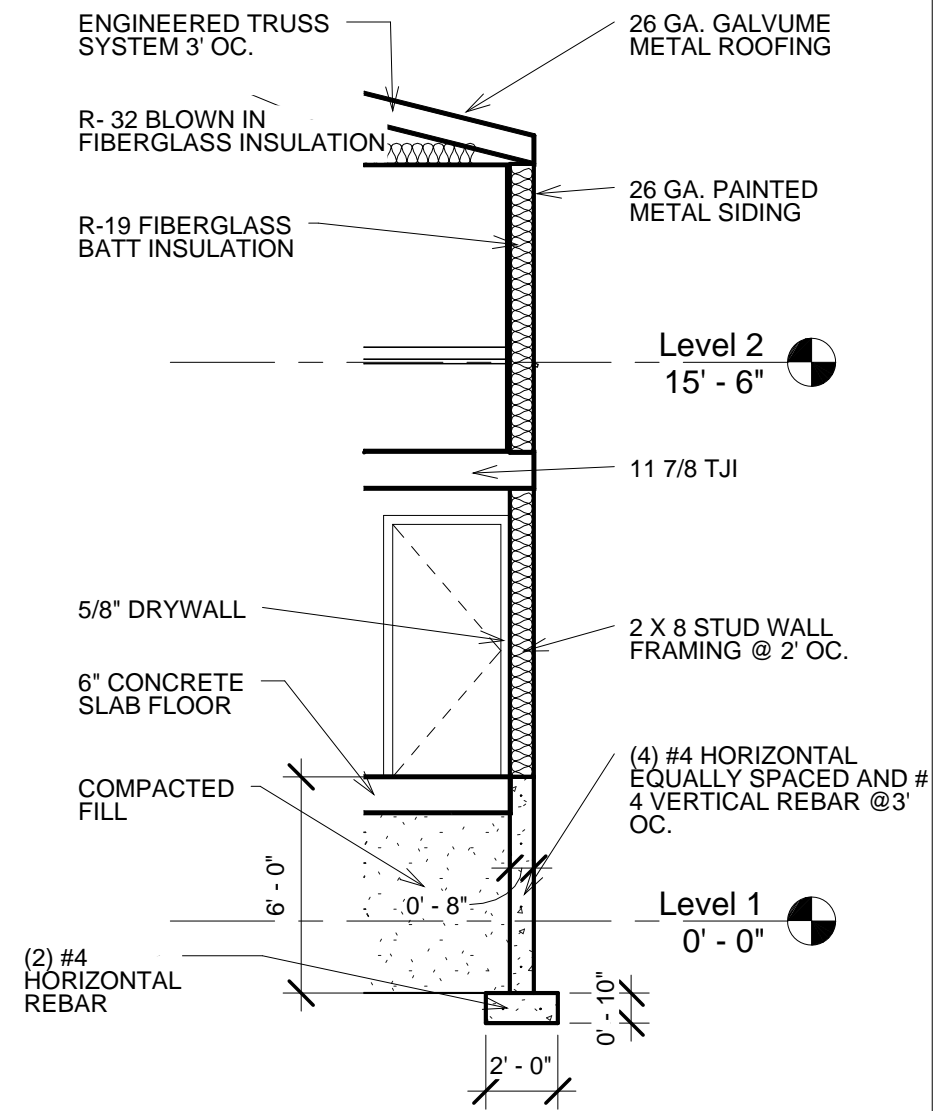

④ TYPICAL WALL SECTION
3/16" = 1'-0"

GARY D. JONES
CONSTRUCTION
Building with Pride since 1959
247 W Hwy 30
Burley, ID 83318
Phone: 208-678-1118
Fax: 208-678-1119



SHEET TITLE

ELEVATIONS

PROJECT/ OWNER
MAGIC VALLEY PRODUCE

DRAWN BY
JASON JONES

REVISION DATE
DEC. 20, 2006

SHEET NUMBER
A103