



**GARY D. JONES  
CONSTRUCTION**  
Building with Pride since 1959  
247 W Hwy 30  
Burley, ID 83318  
Phone: 208-678-1118  
Fax: 208-678-1119

SHEET TITLE

FLOOR PLAN

PROJECT/ OWNER

SANTOS TRUCK  
WASH

DRAWN BY


JASON  
JONES

REVISION DATE

DEC. 18, 2006

SHEET NUMBER

A101

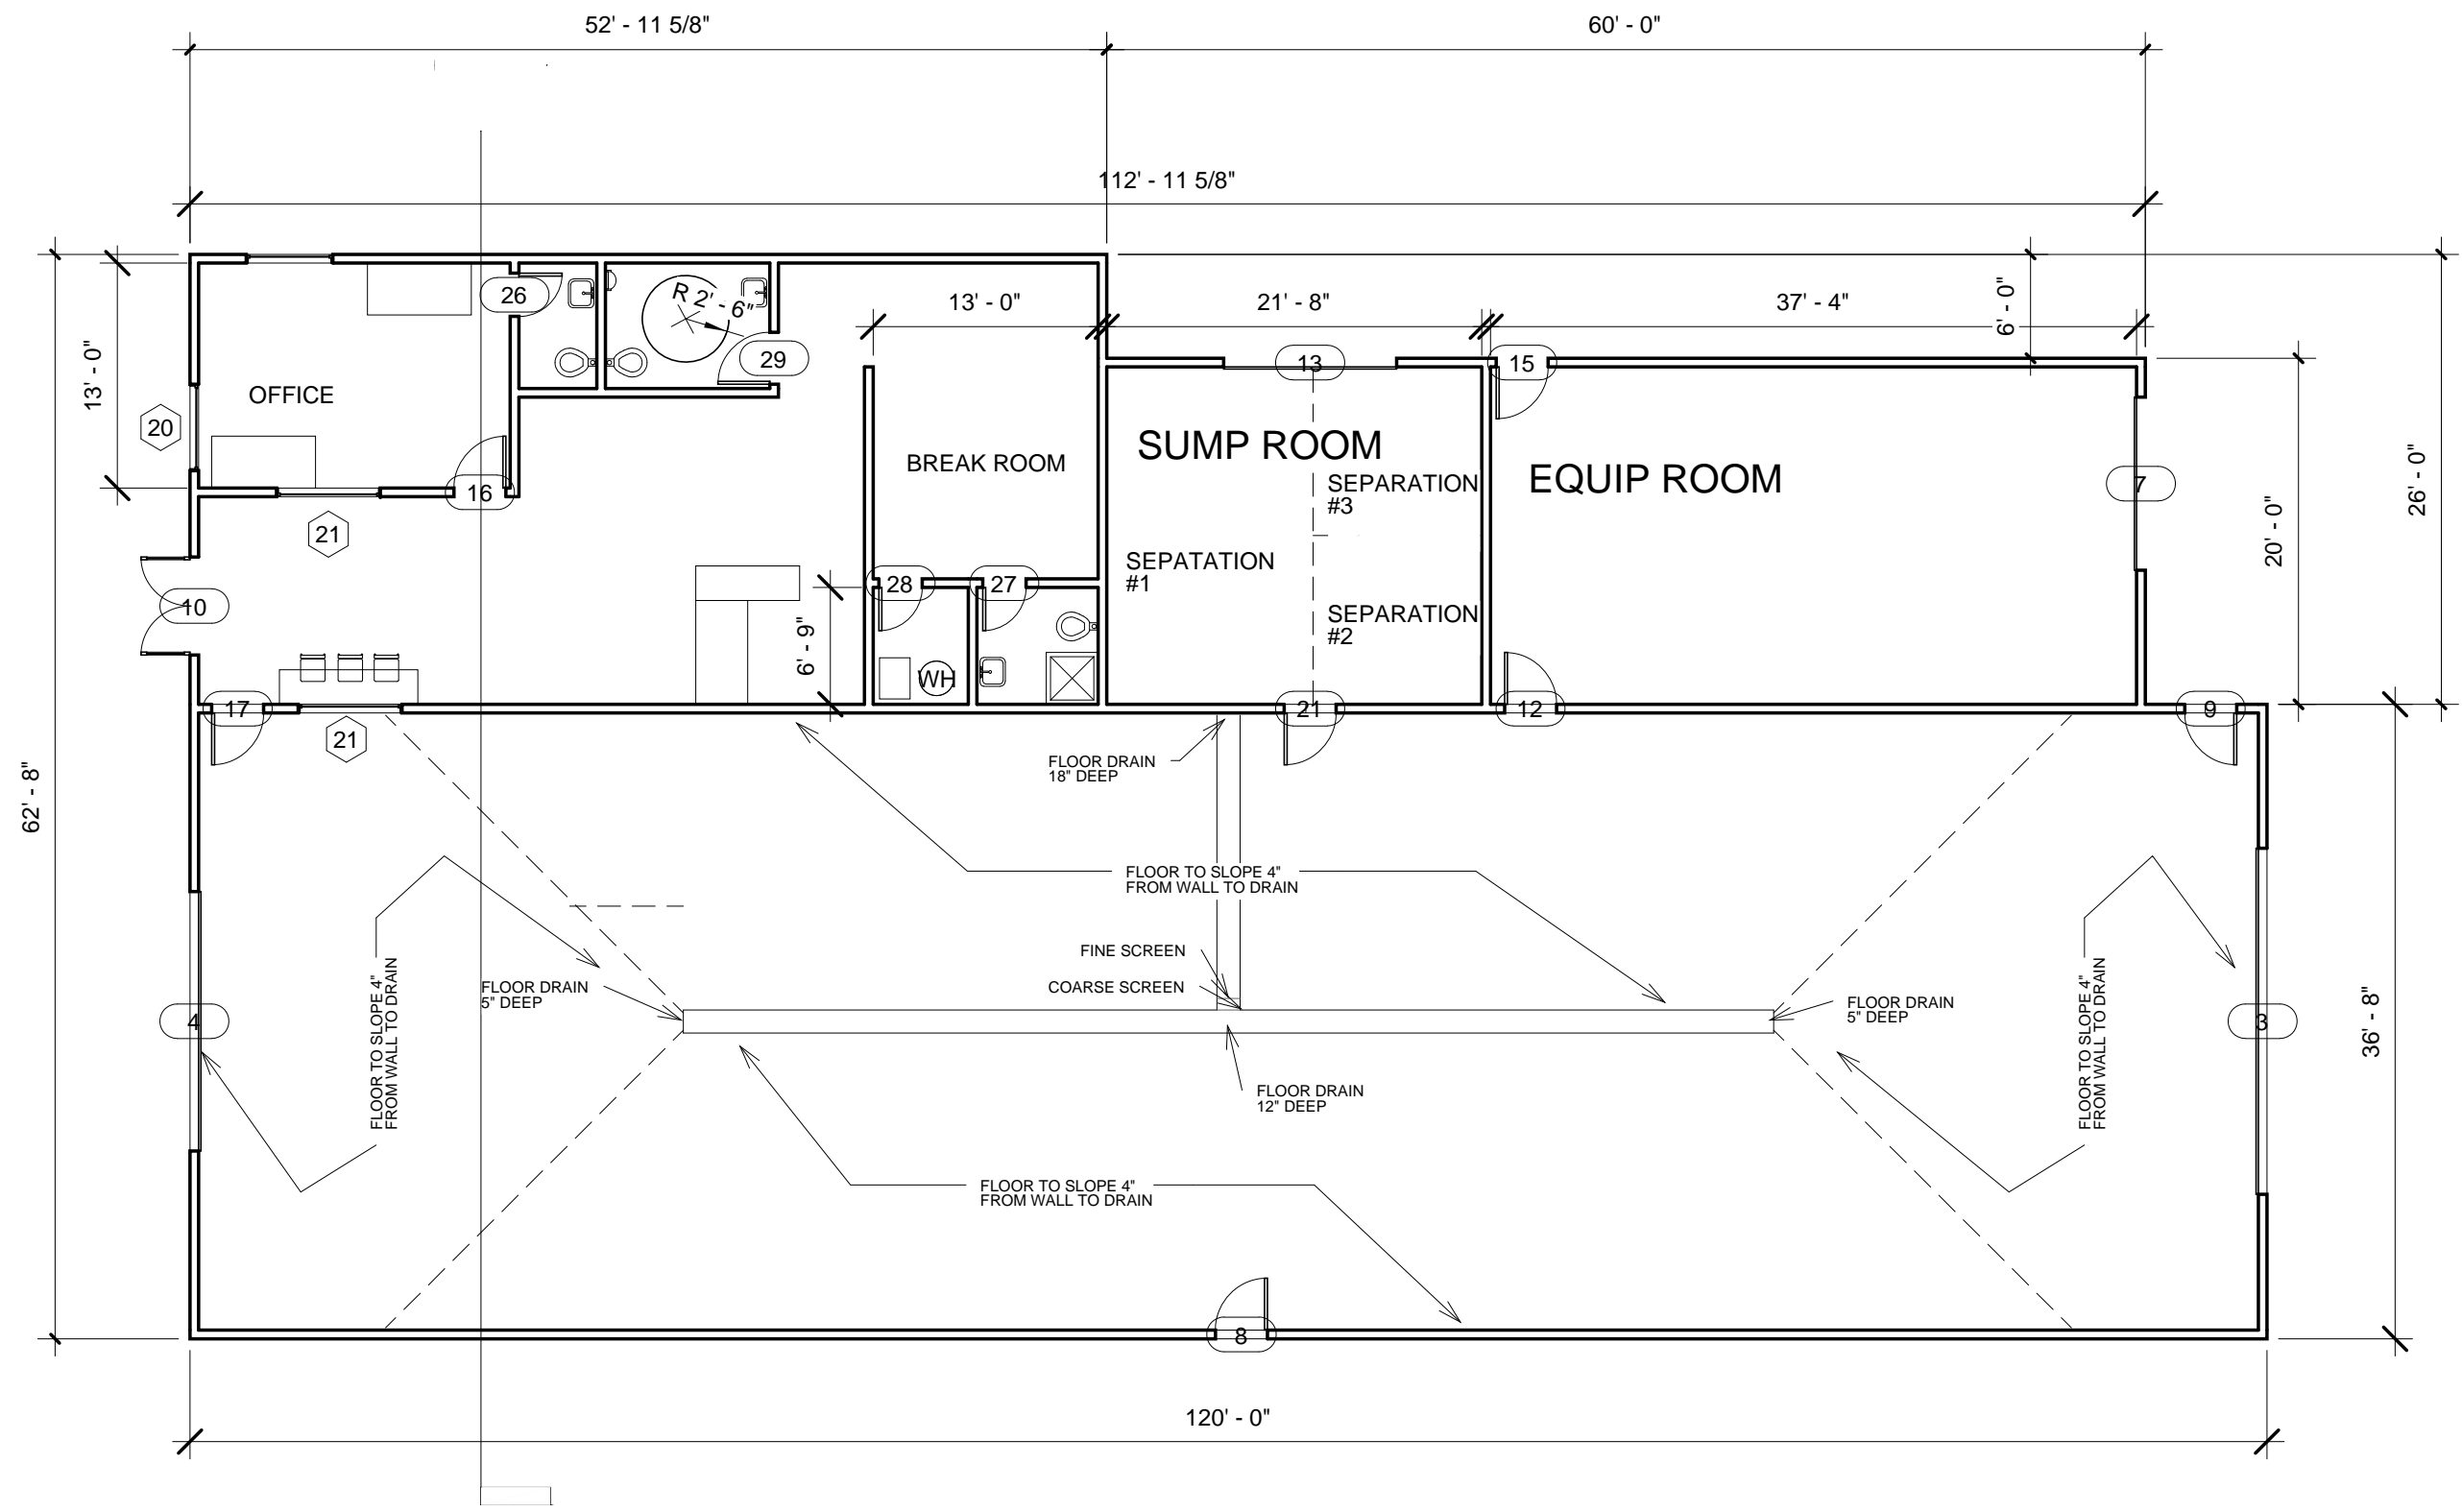

1 FLOOR PLAN  
3/32" = 1'-0"