




1 WALL SECTION 1
1/4" = 1'-0"

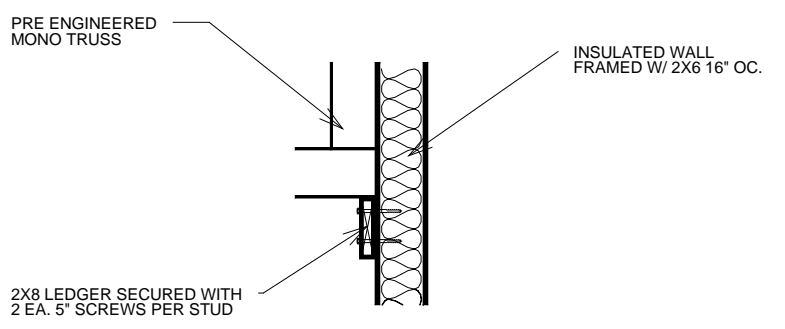

4 LEDGER CONNECTION DETAIL
1/2" = 1'-0"

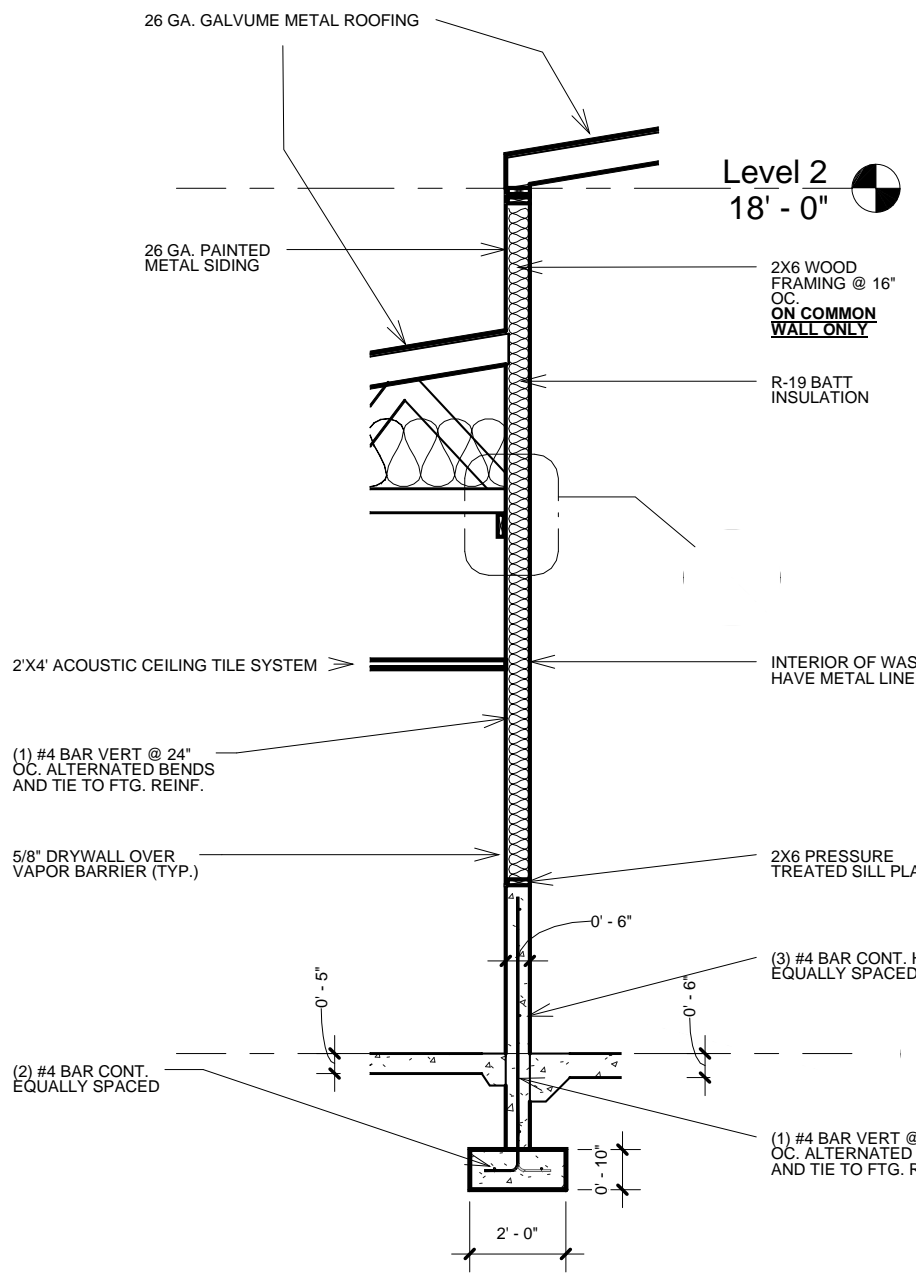

2 WALL SECTION 2
1/4" = 1'-0"

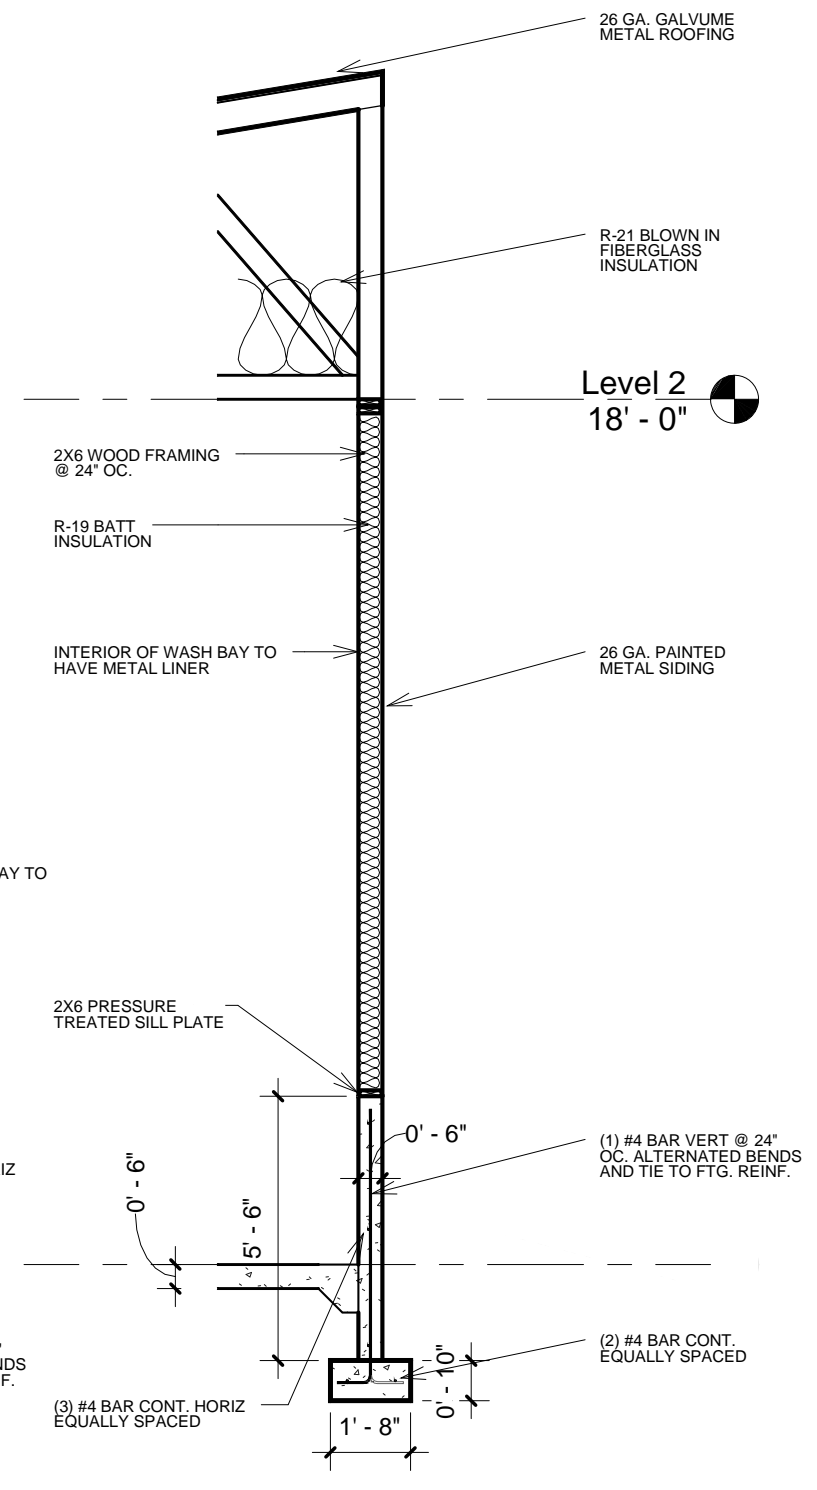

3 WALL SECTION 3
1/4" = 1'-0"

SHEET TITLE

SECTION DETAILS

PROJECT/ OWNER

SANTOS TRUCK WASH

DRAWN BY

JASON JONES

REVISION DATE

DEC. 18, 2006

SHEET NUMBER

A105