



**GARY D. JONES
CONSTRUCTION**
Building with Pride since 1959
247 W Hwy 30
Burley, ID 83318
Phone: 208-678-1118
Fax: 208-678-1119

SHEET TITLE

FLOOR PLAN

PROJECT/ OWNER

SANTOS TRUCK
WASH

DRAWN BY


JASON
JONES

REVISION DATE



DEC. 18, 2006

SHEET NUMBER

A101

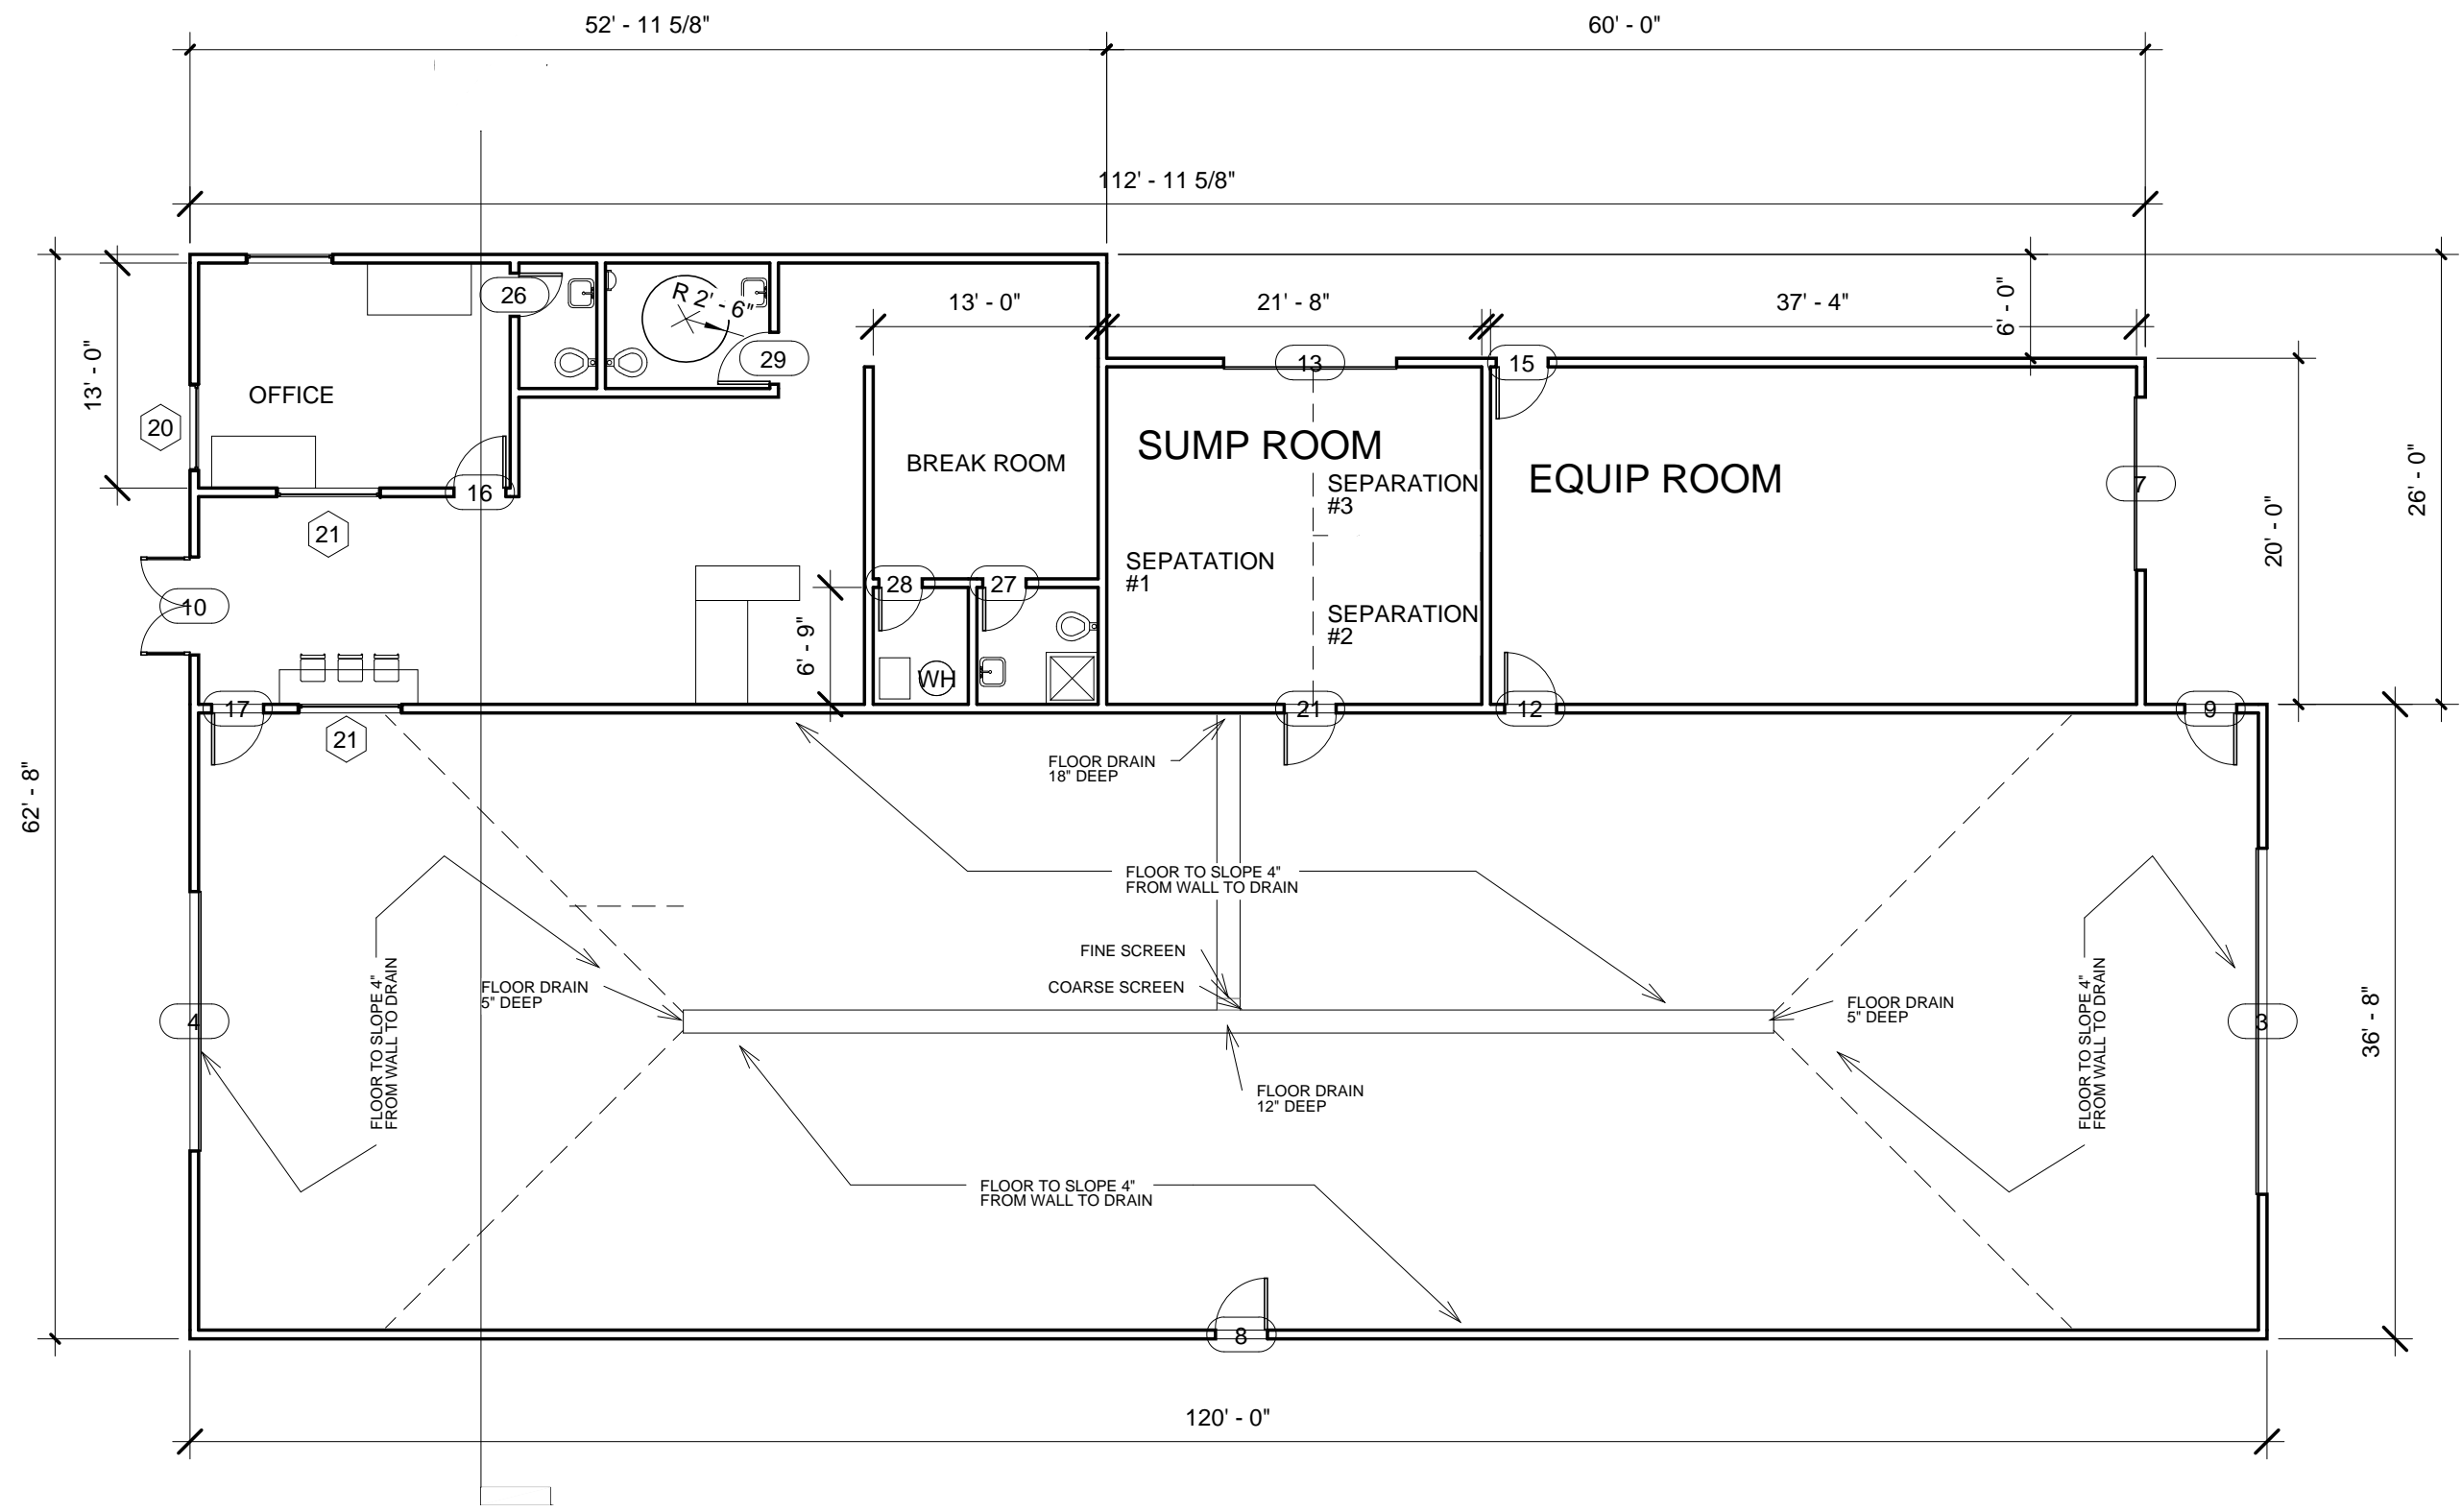

1 FLOOR PLAN
3/32" = 1'-0"

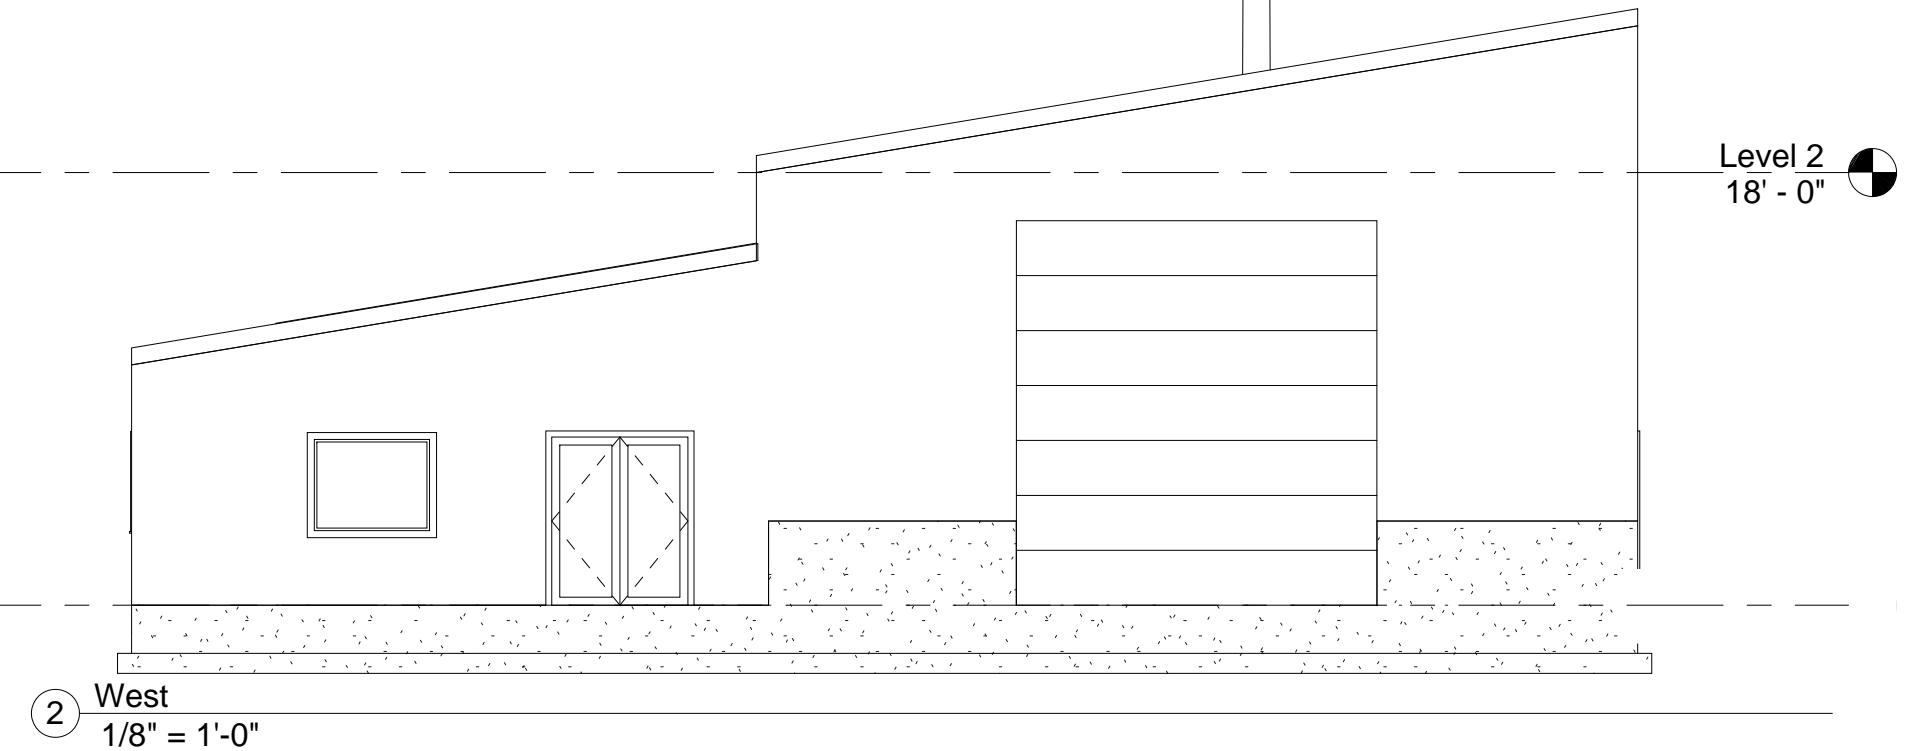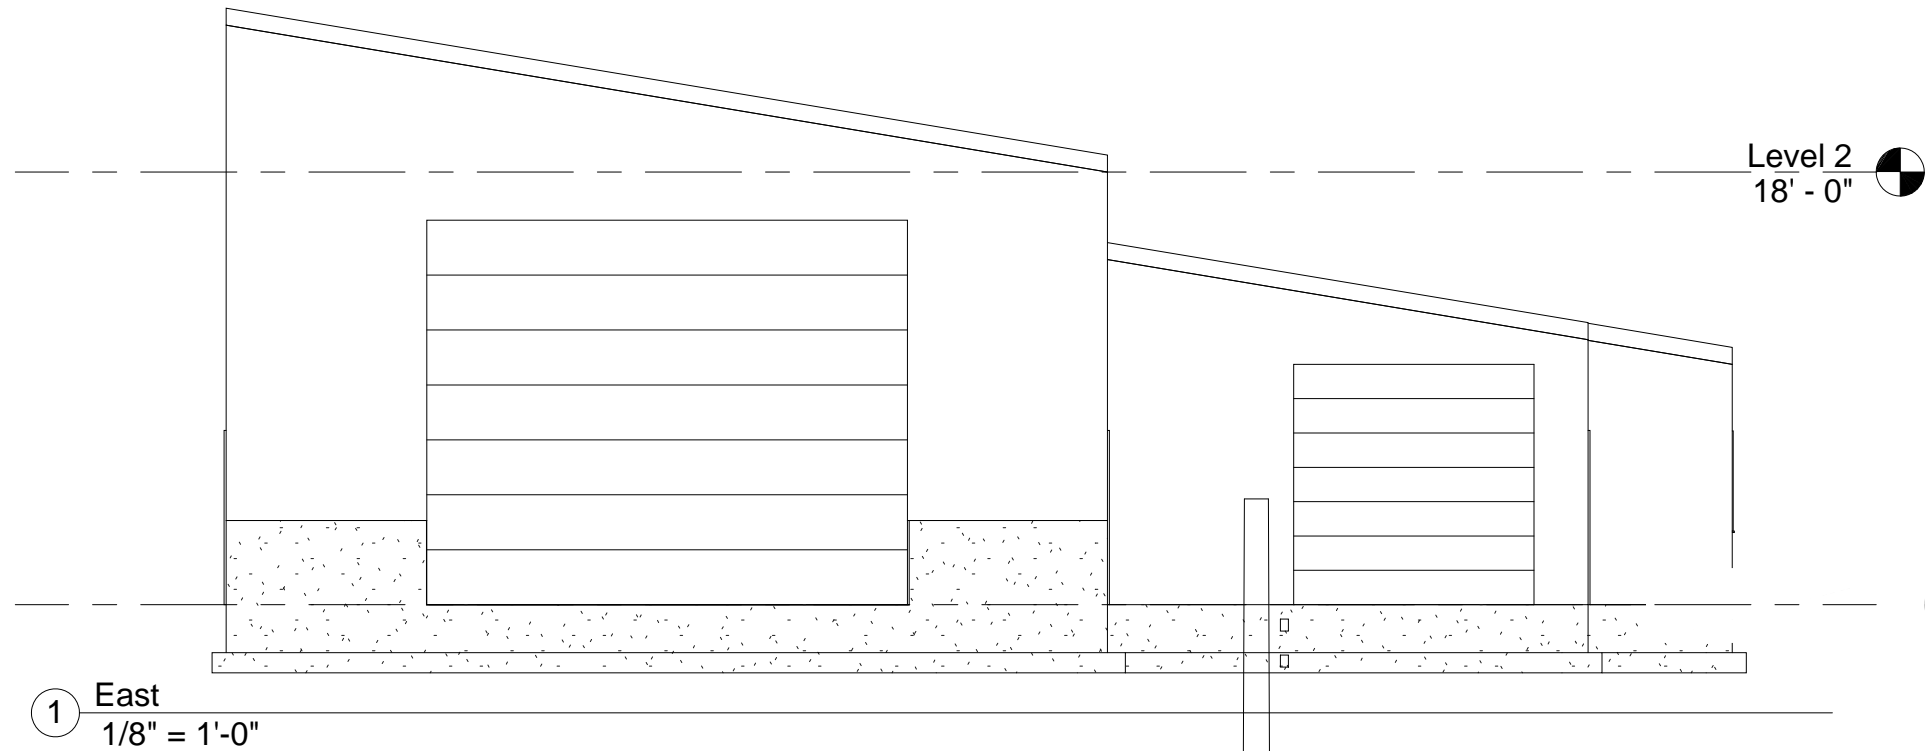

SHEET TITLE
**EAST AND WEST
ELEVATIONS**

PROJECT/ OWNER
**SANTOS TRUCK
WASH**

DRAWN BY
**JASON
JONES**

REVISION DATE
DEC. 18, 2006

SHEET NUMBER
A102

SHEET TITLE

NORTH AND SOUTH
ELEVATIONS

PROJECT/ OWNER

SANTOS TRUCK
WASH

DRAWN BY


JASON
JONES

REVISION DATE


DEC. 18, 2006

SHEET NUMBER


A103

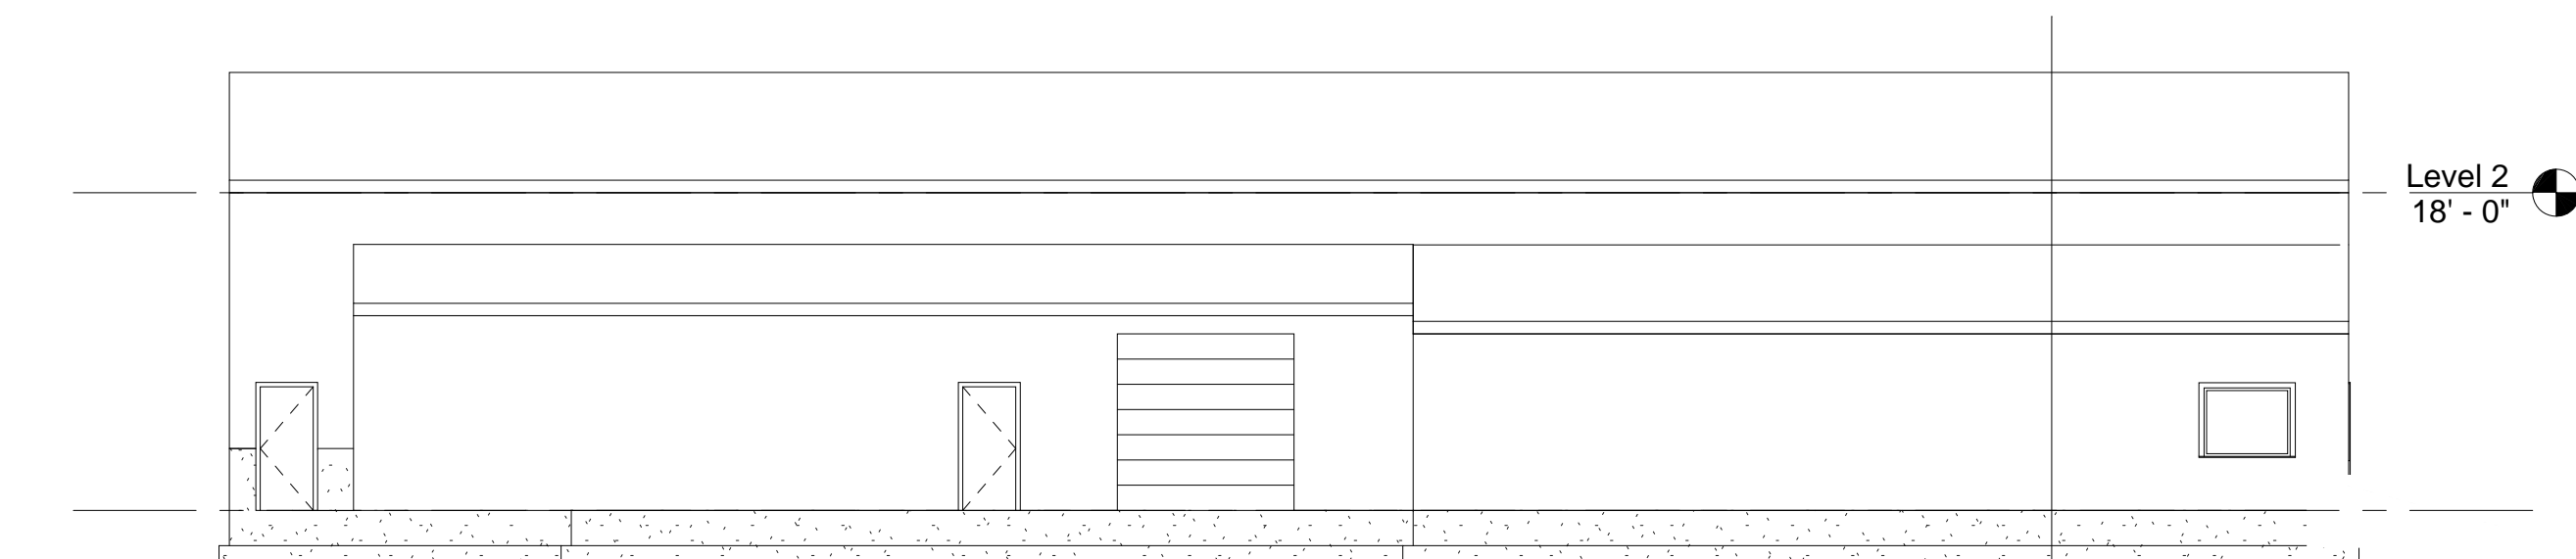

① North
3/32" = 1'-0"

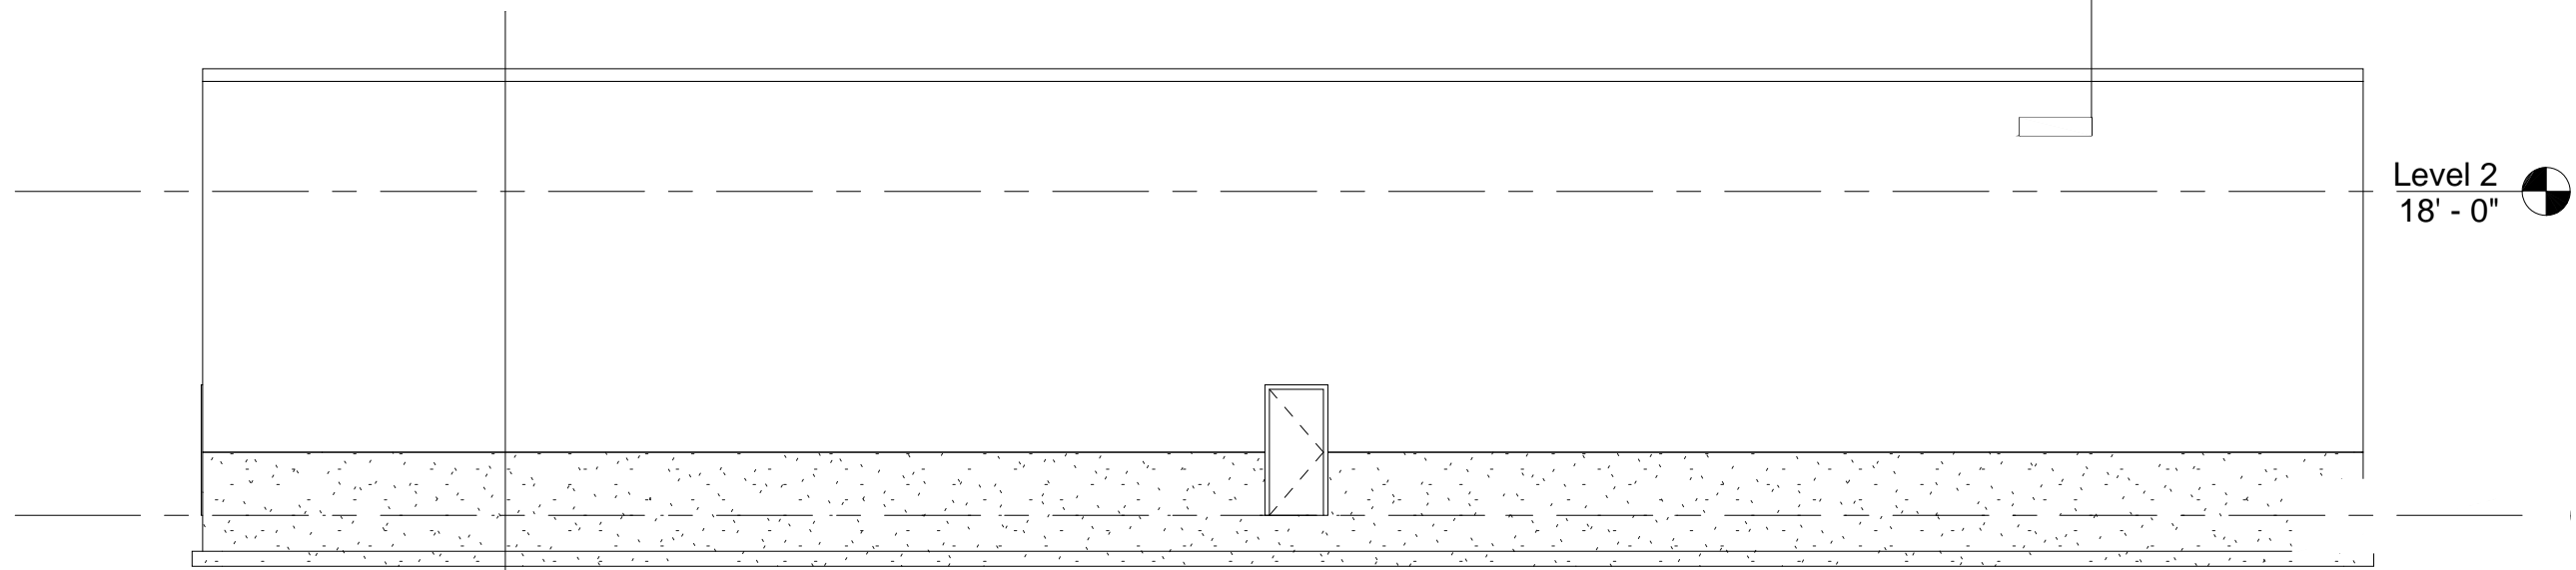

② South
3/32" = 1'-0"

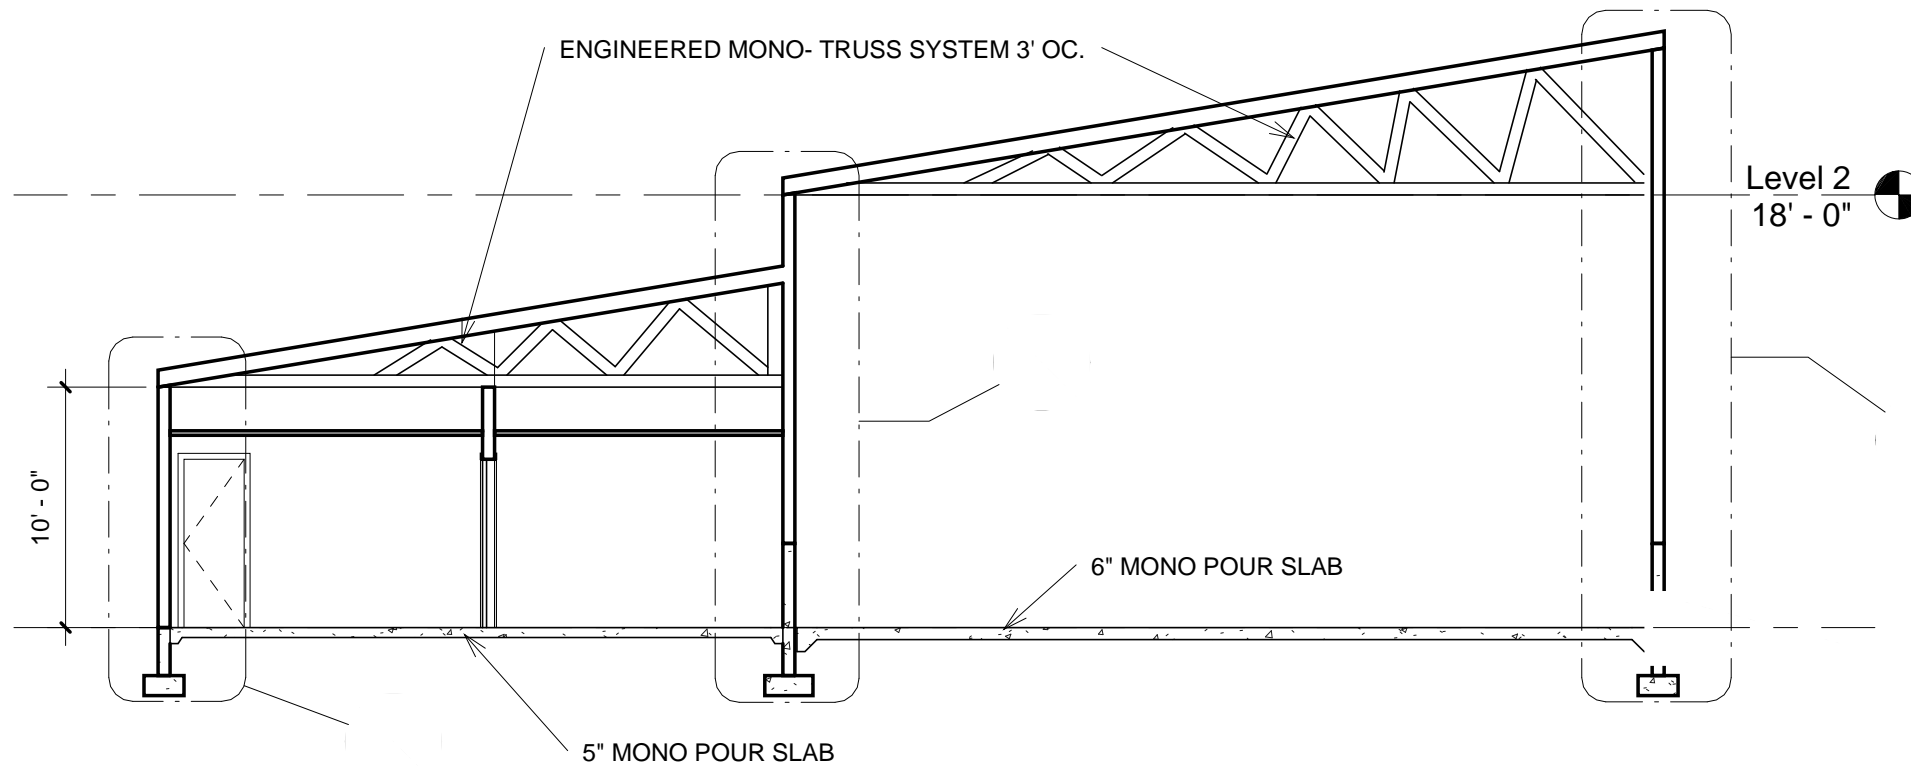

1 Section 1
1/8" = 1'-0"

Door Schedule					
Assembly Description	Count	Description	Width	Height	Mark
Interior Doors	1		2' - 6"	7' - 0"	26
Interior Doors	1		2' - 6"	7' - 0"	27
Interior Doors	1		2' - 6"	7' - 0"	28
Interior Doors	1		3' - 0"	7' - 0"	9
Interior Doors	1		3' - 0"	7' - 0"	12
Interior Doors	1		3' - 0"	7' - 0"	15
Interior Doors	1		3' - 0"	7' - 0"	16
Interior Doors	1		3' - 0"	7' - 0"	17

Door Schedule					
Assembly Description	Count	Description	Width	Height	Mark
Interior Doors	1		3' - 0"	7' - 0"	21
Interior Doors	1		3' - 0"	7' - 0"	29
Interior Doors	1		3' - 0"	7' - 0"	8
Interior Doors	1		5' - 8"	7' - 0"	10
Overhead Doors	1		10' - 0"	10' - 0"	7
Overhead Doors	1		10' - 0"	10' - 0"	13
Overhead Doors	1		15' - 0"	16' - 0"	4
Overhead Doors	1		20' - 0"	16' - 0"	3

Grand total: 16



SHEET TITLE

CROSS SECTION

PROJECT/ OWNER

SANTOS TRUCK WASH

DRAWN BY

JASON JONES


REVISION DATE

DEC. 18, 2006


SHEET NUMBER

A104


247 W Hwy 30
Burley, ID 83318
Phone: 208-678-1118
Fax: 208-678-1119

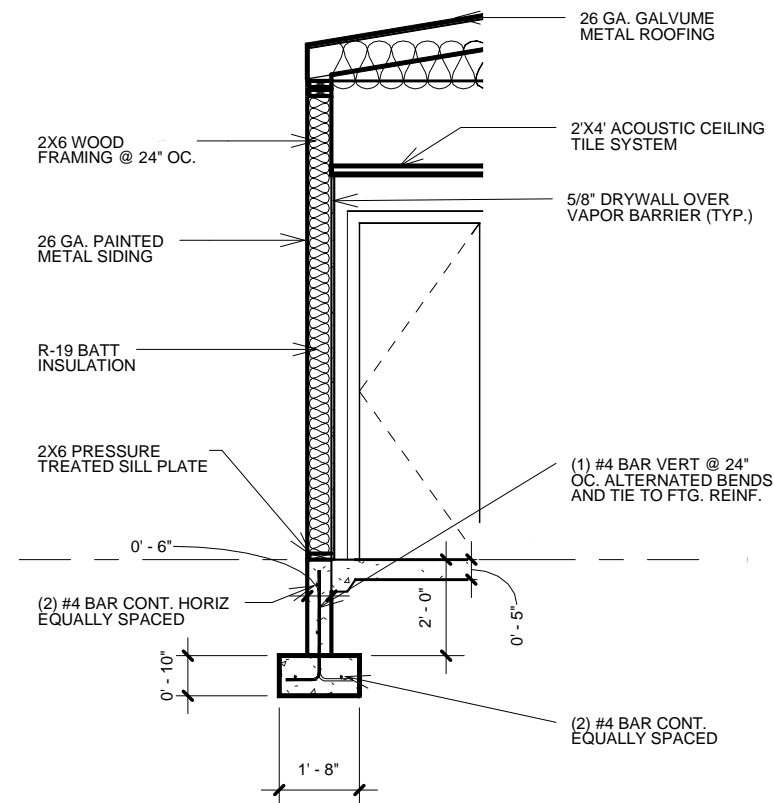


1 WALL SECTION 1
1/4" = 1'-0"

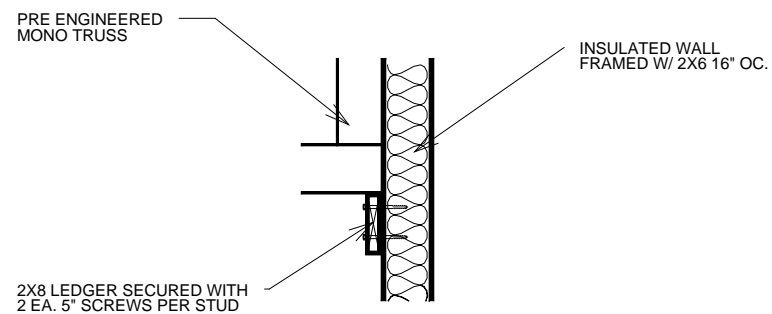

4 LEDGER CONNECTION DETAIL
1/2" = 1'-0"

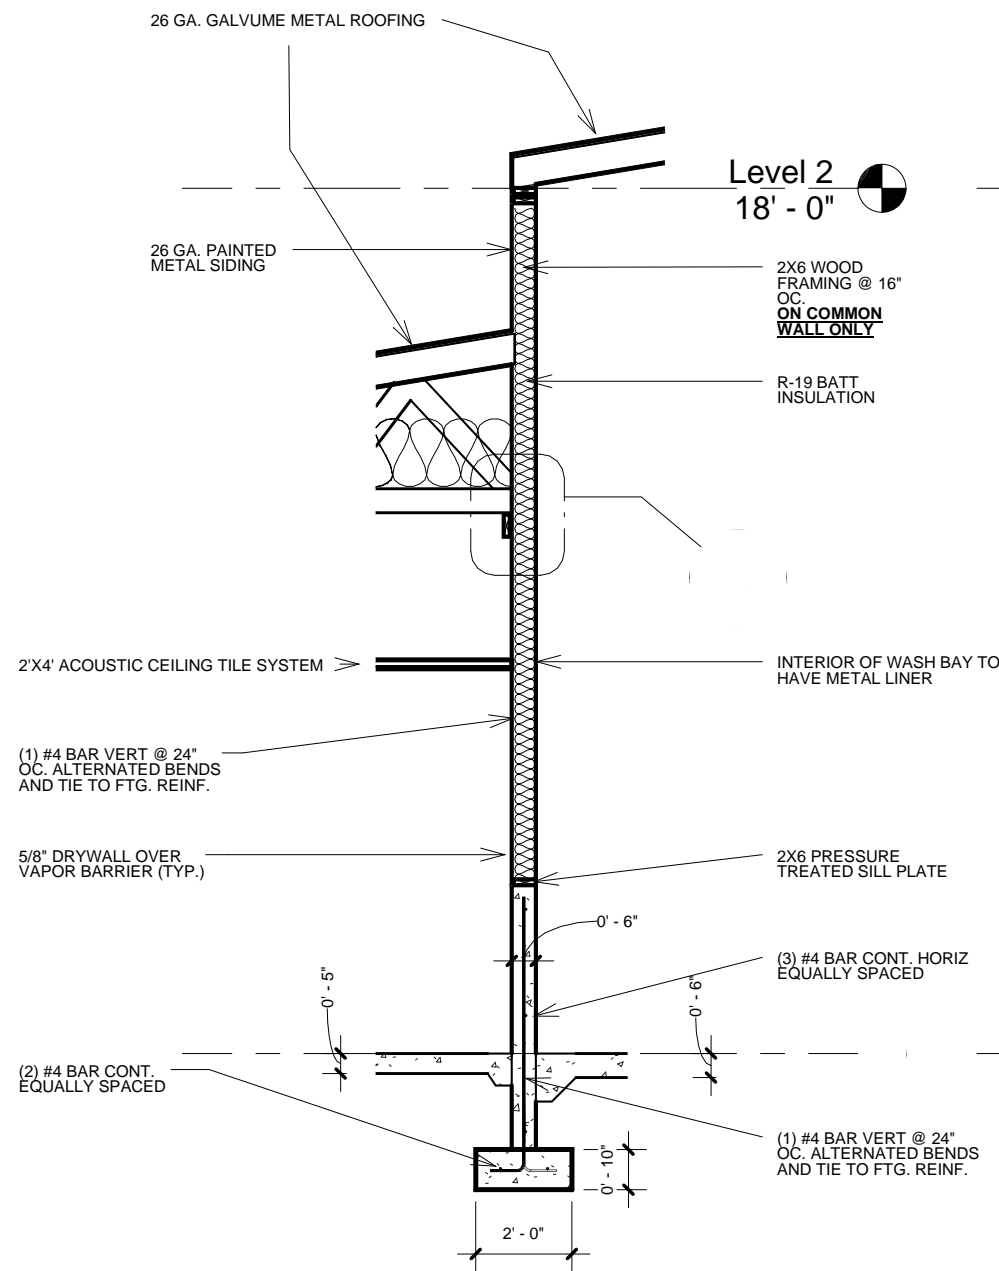

2 WALL SECTION 2
1/4" = 1'-0"

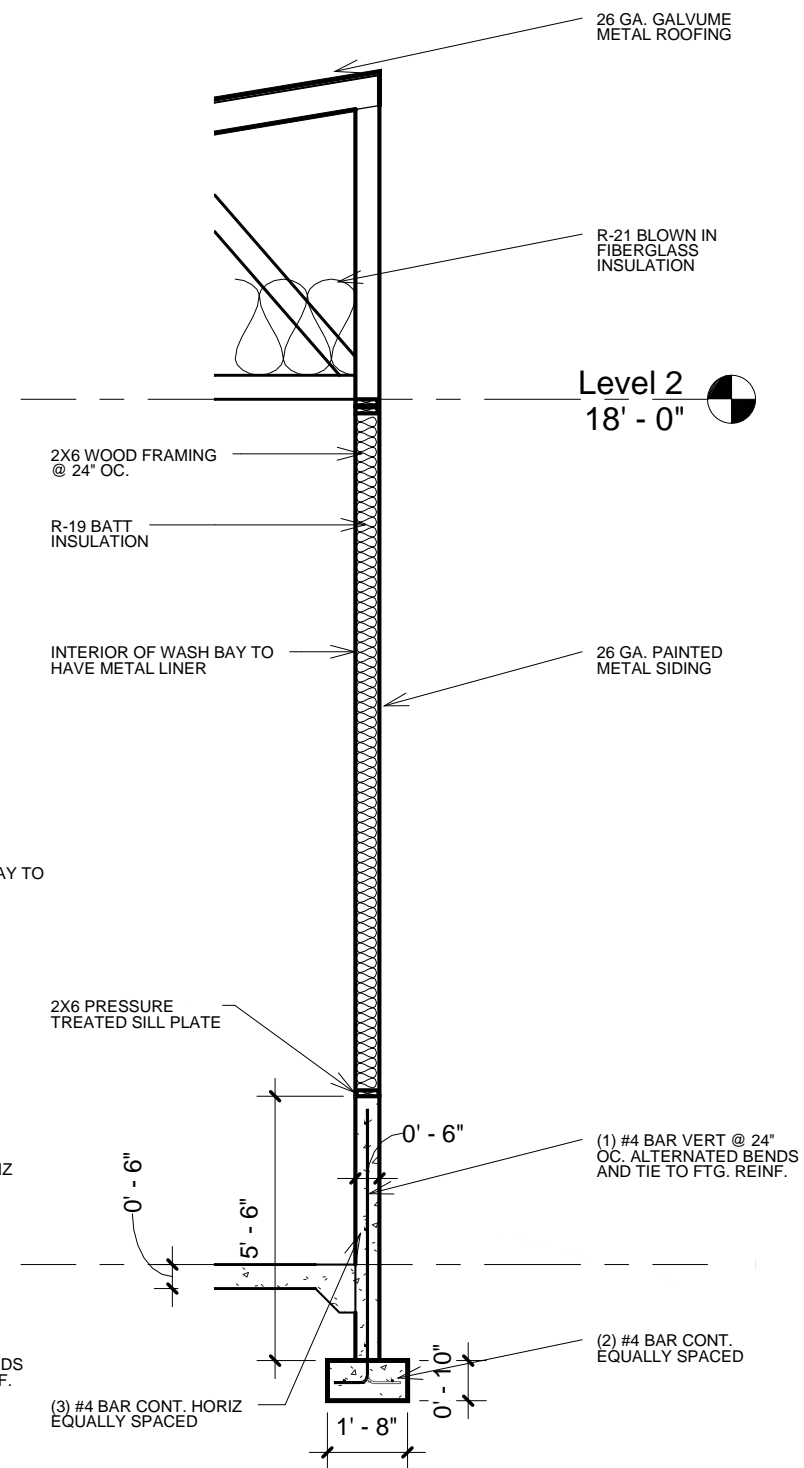

3 WALL SECTION 3
1/4" = 1'-0"



**GARY D. JONES
CONSTRUCTION**

Building with Pride since 1959
247 W Hwy 30
Burley, ID 83318
Phone: 208-678-1118
Fax: 208-678-1119

SHEET TITLE

3-D VIEW

PROJECT/ OWNER

SANTOS TRUCK
WASH

DRAWN BY


JASON
JONES

REVISION DATE

DEC. 18, 2006

SHEET NUMBER

A106

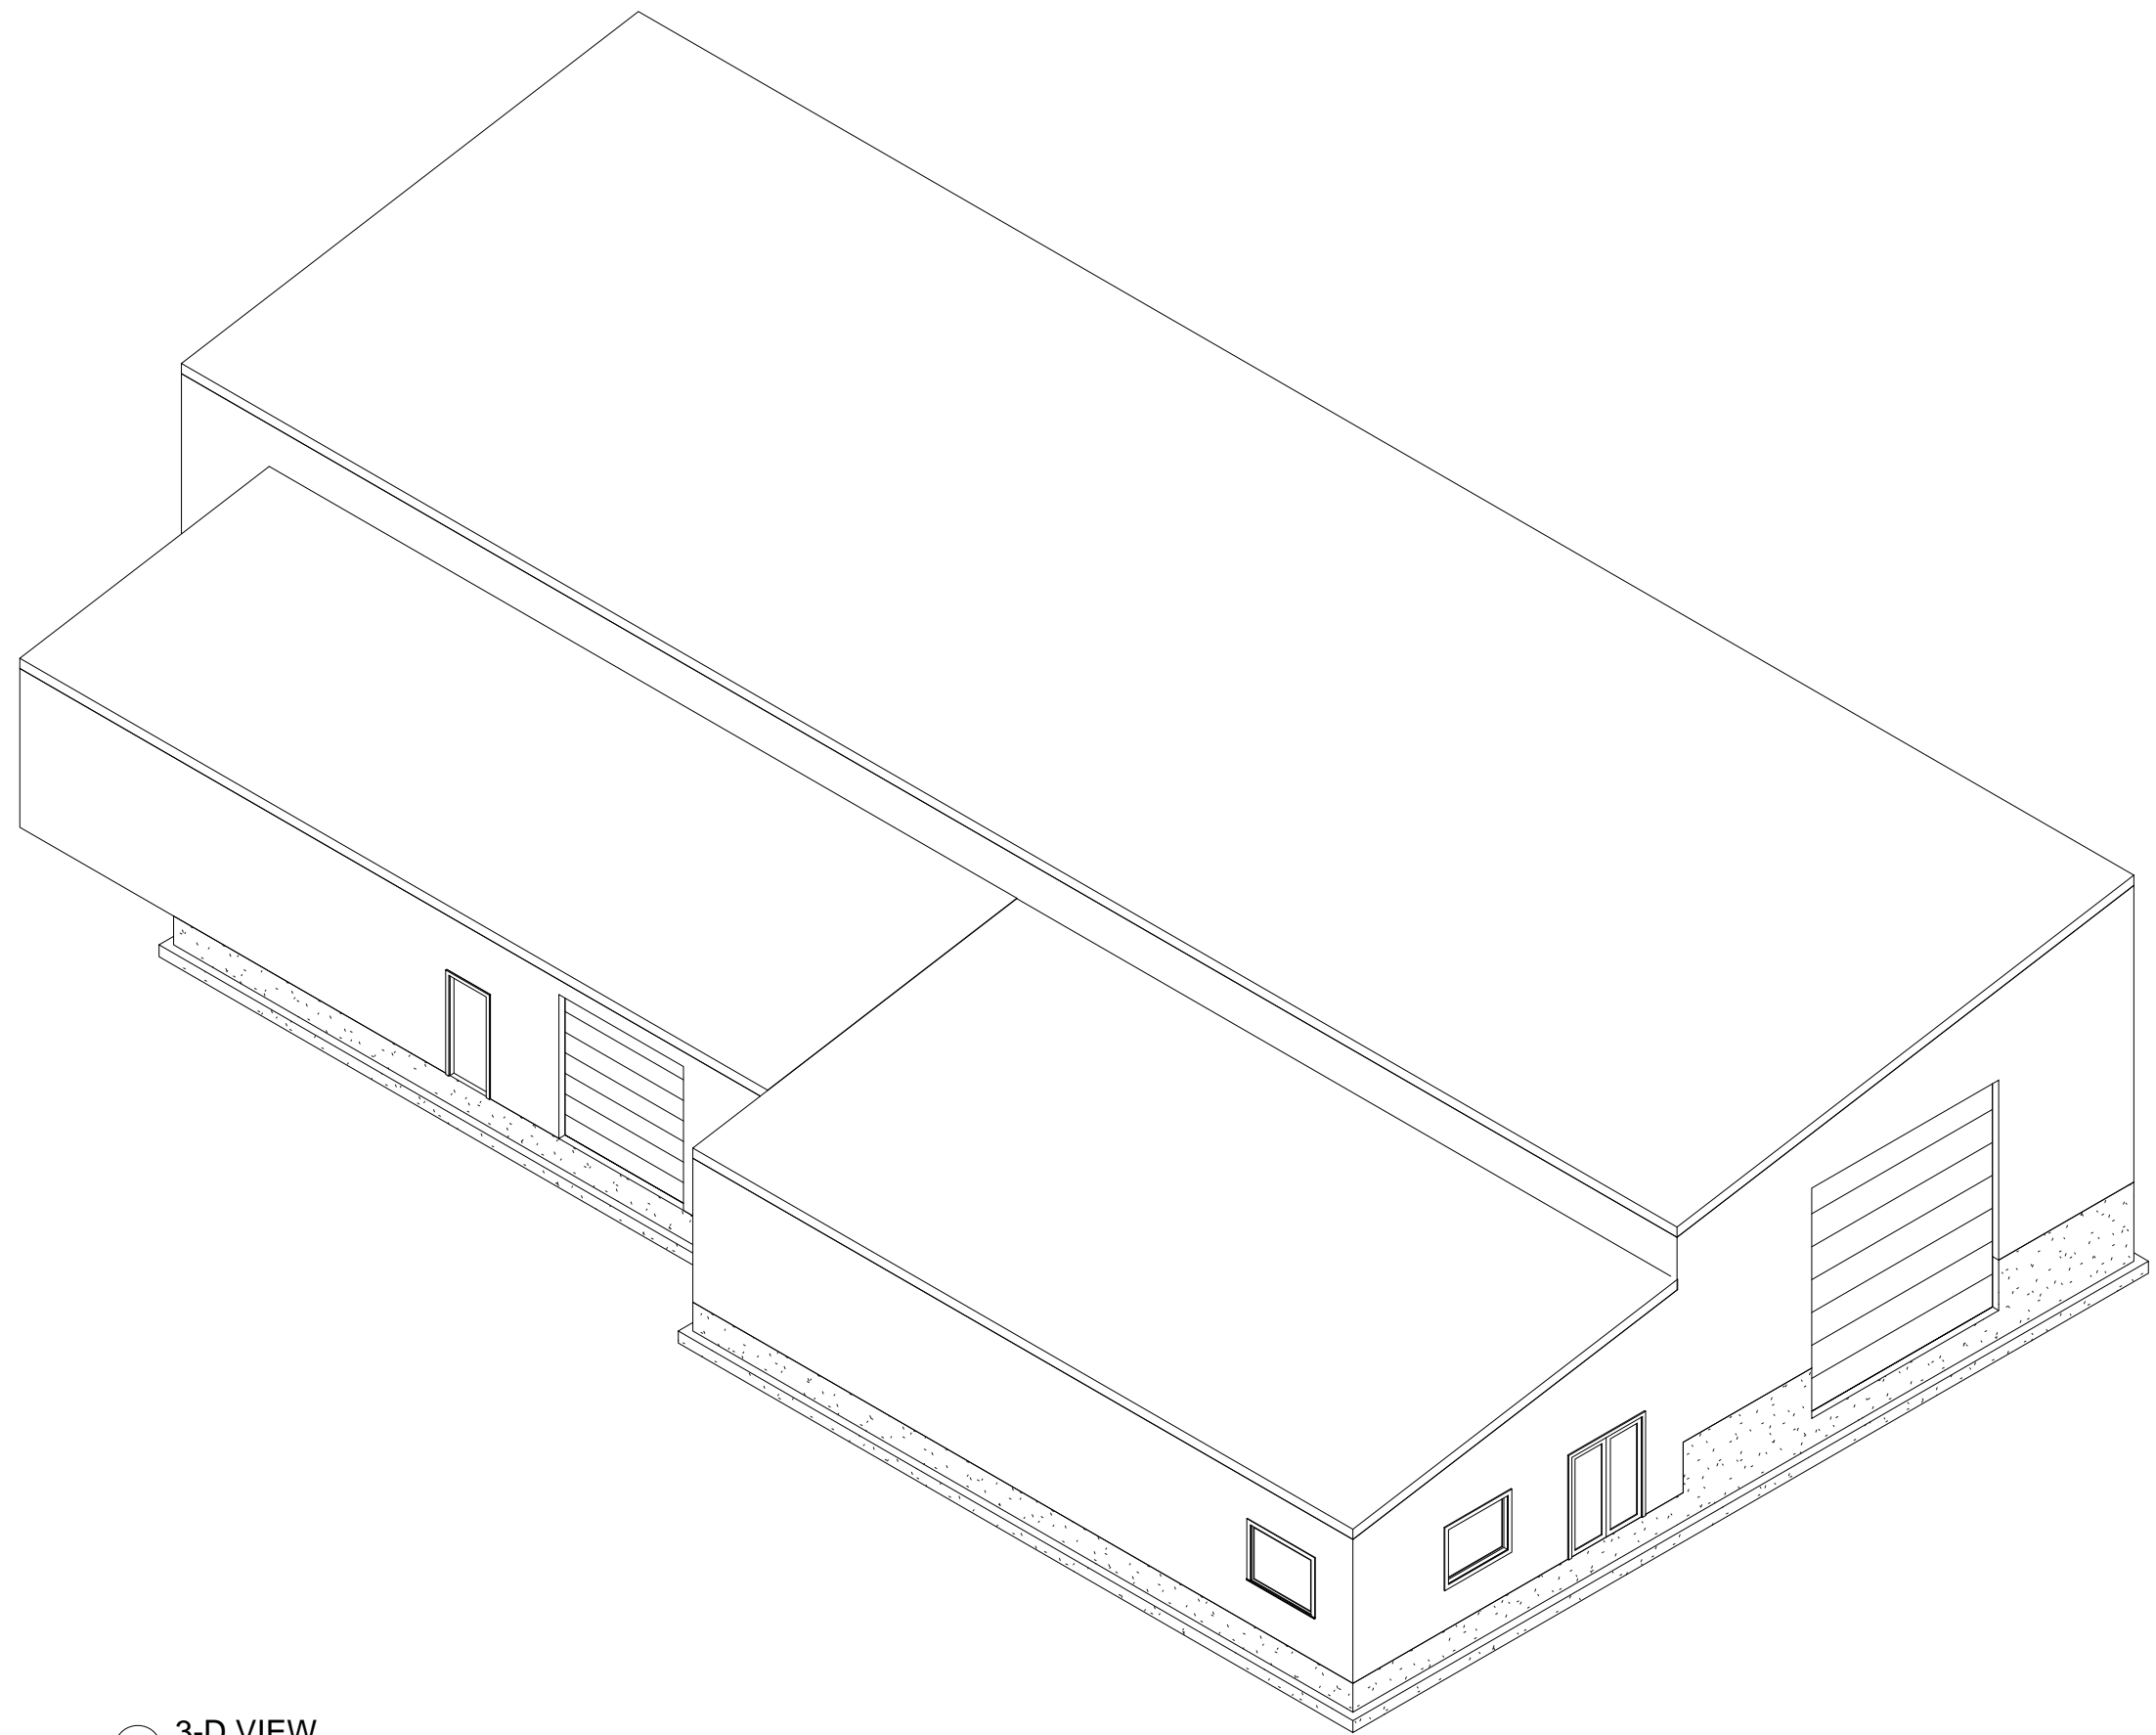

1 3-D VIEW