



SHEET TITLE

LEVEL 1

PROJECT/ OWNER

BECK

DRAWN BY


JASON JONES

REVISION DATE

JAN. 11, 2007

SHEET NUMBER

A101

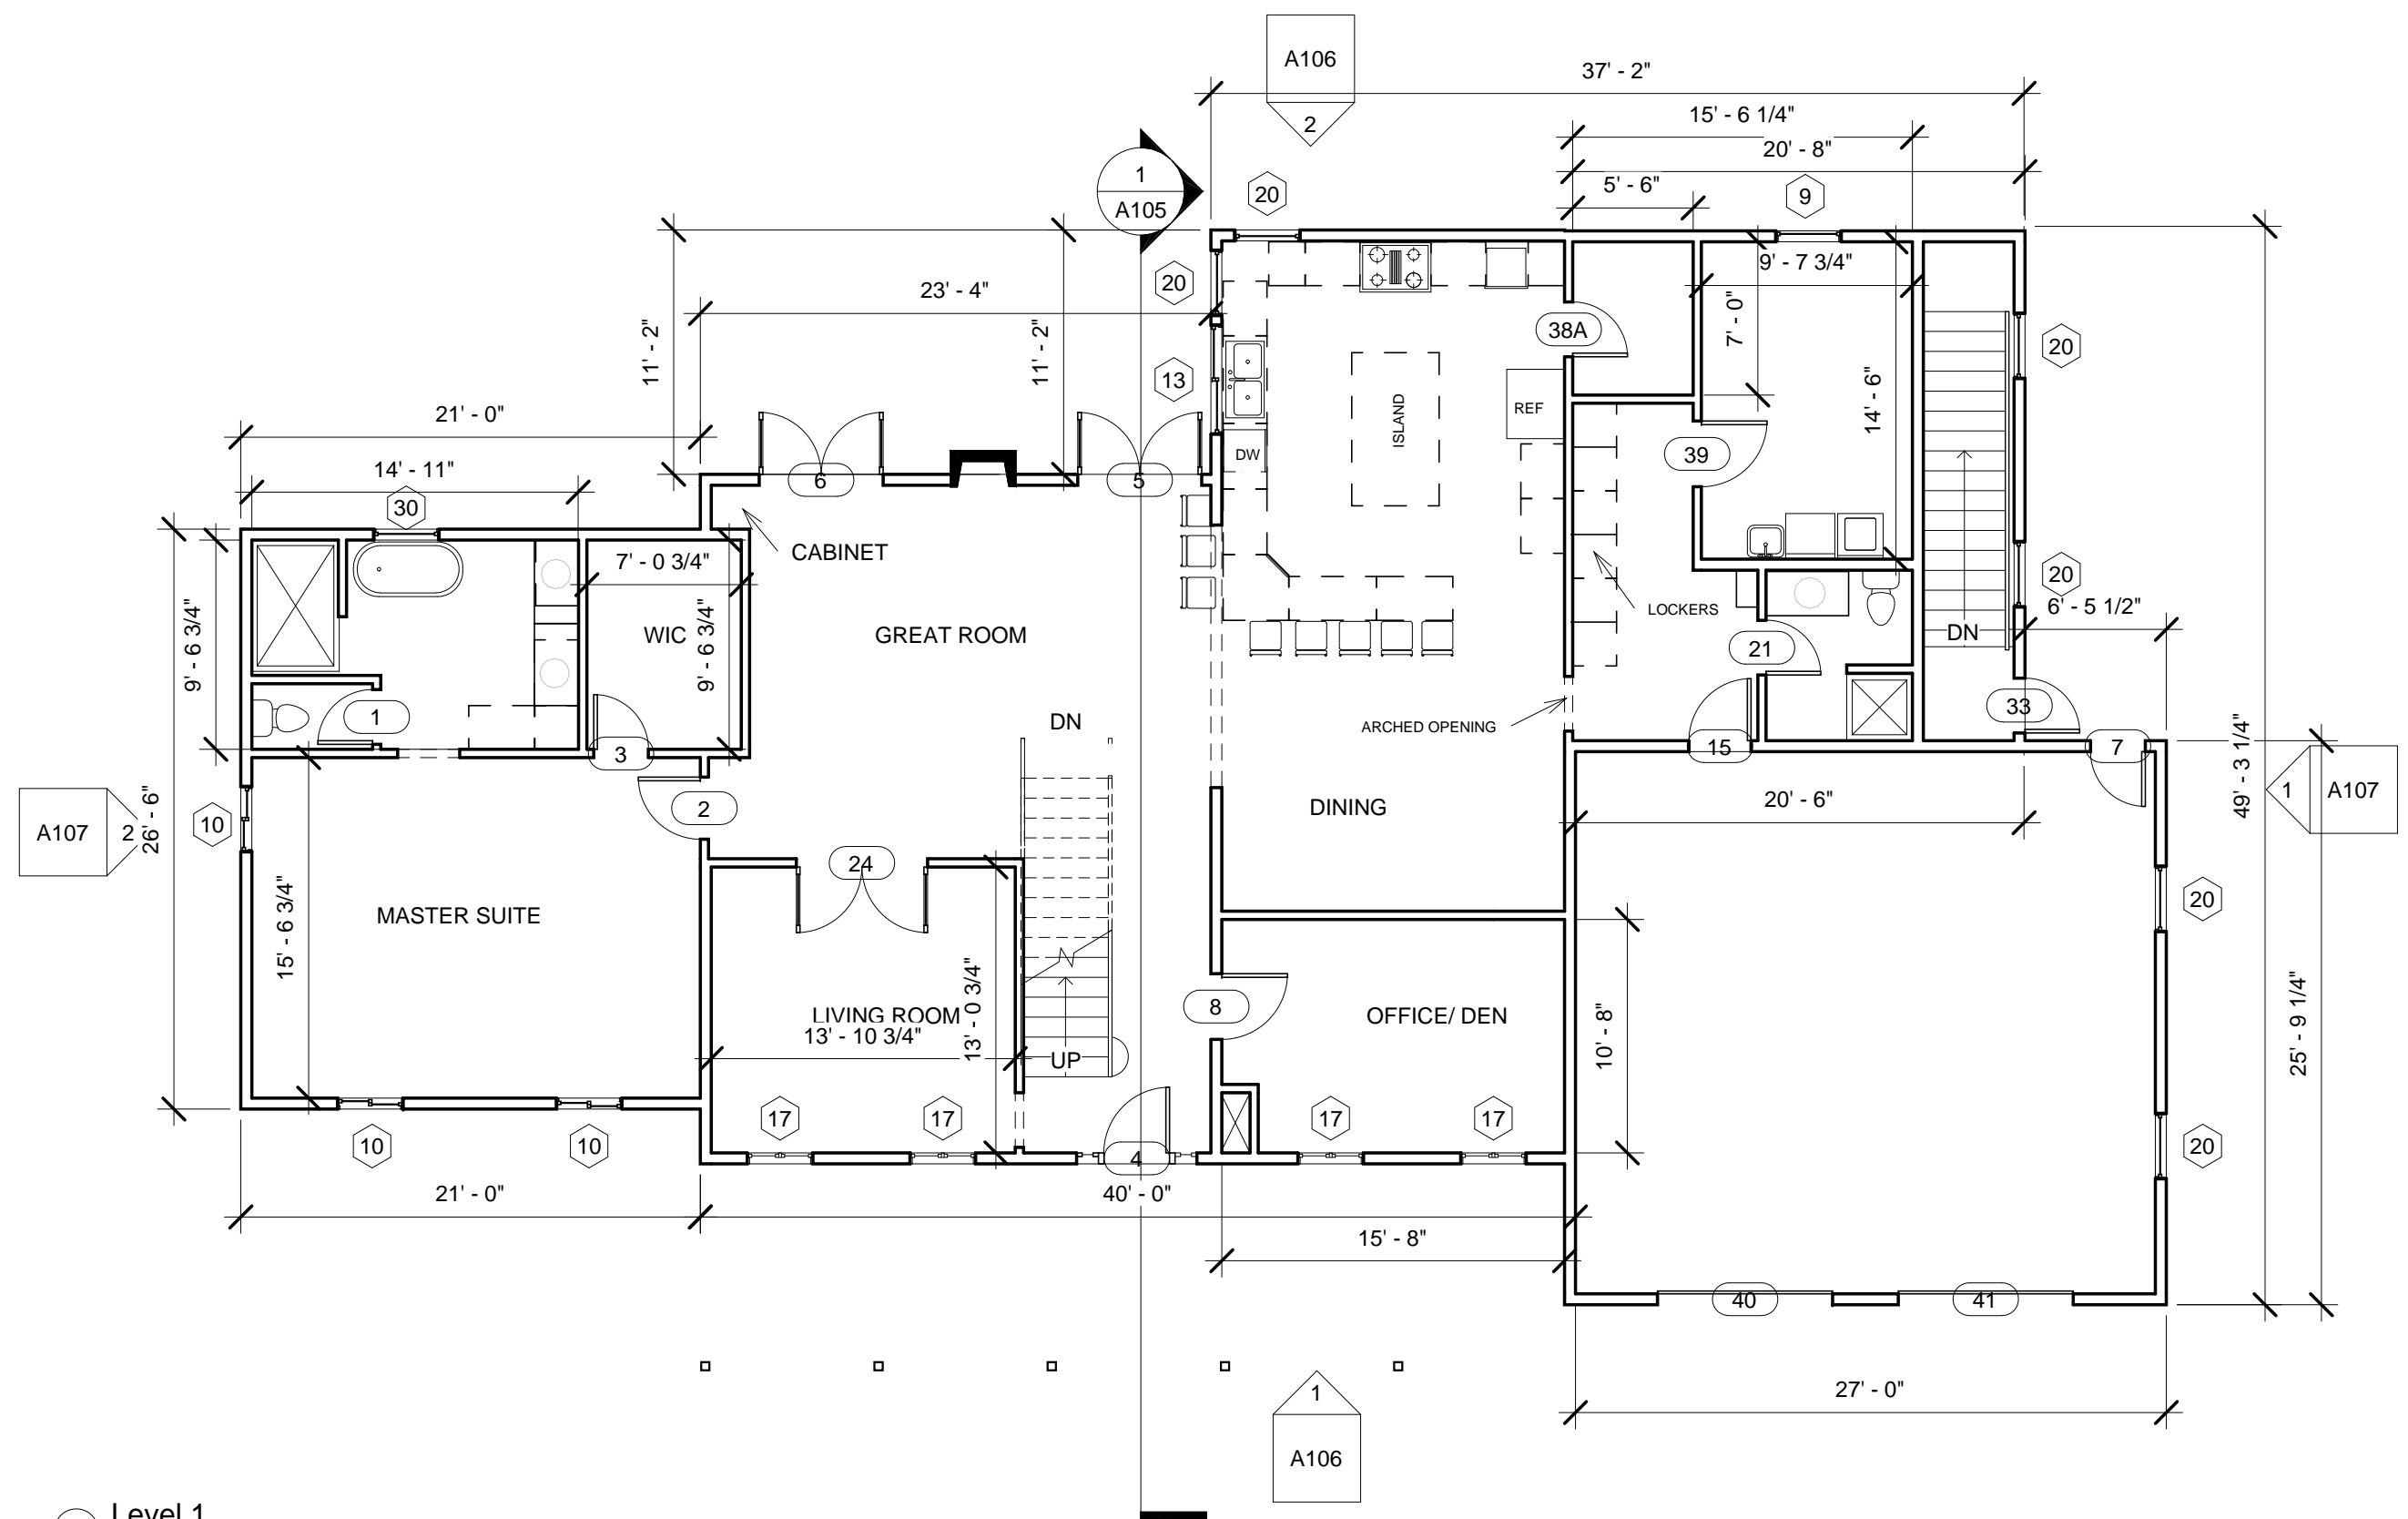

1 Level 1
 1/8" = 1'-0"