



SHEET TITLE

LEVEL 2

PROJECT/ OWNER

BECK

DRAWN BY


JASON
JONES

REVISION DATE

JAN. 11, 2007

SHEET NUMBER

A102

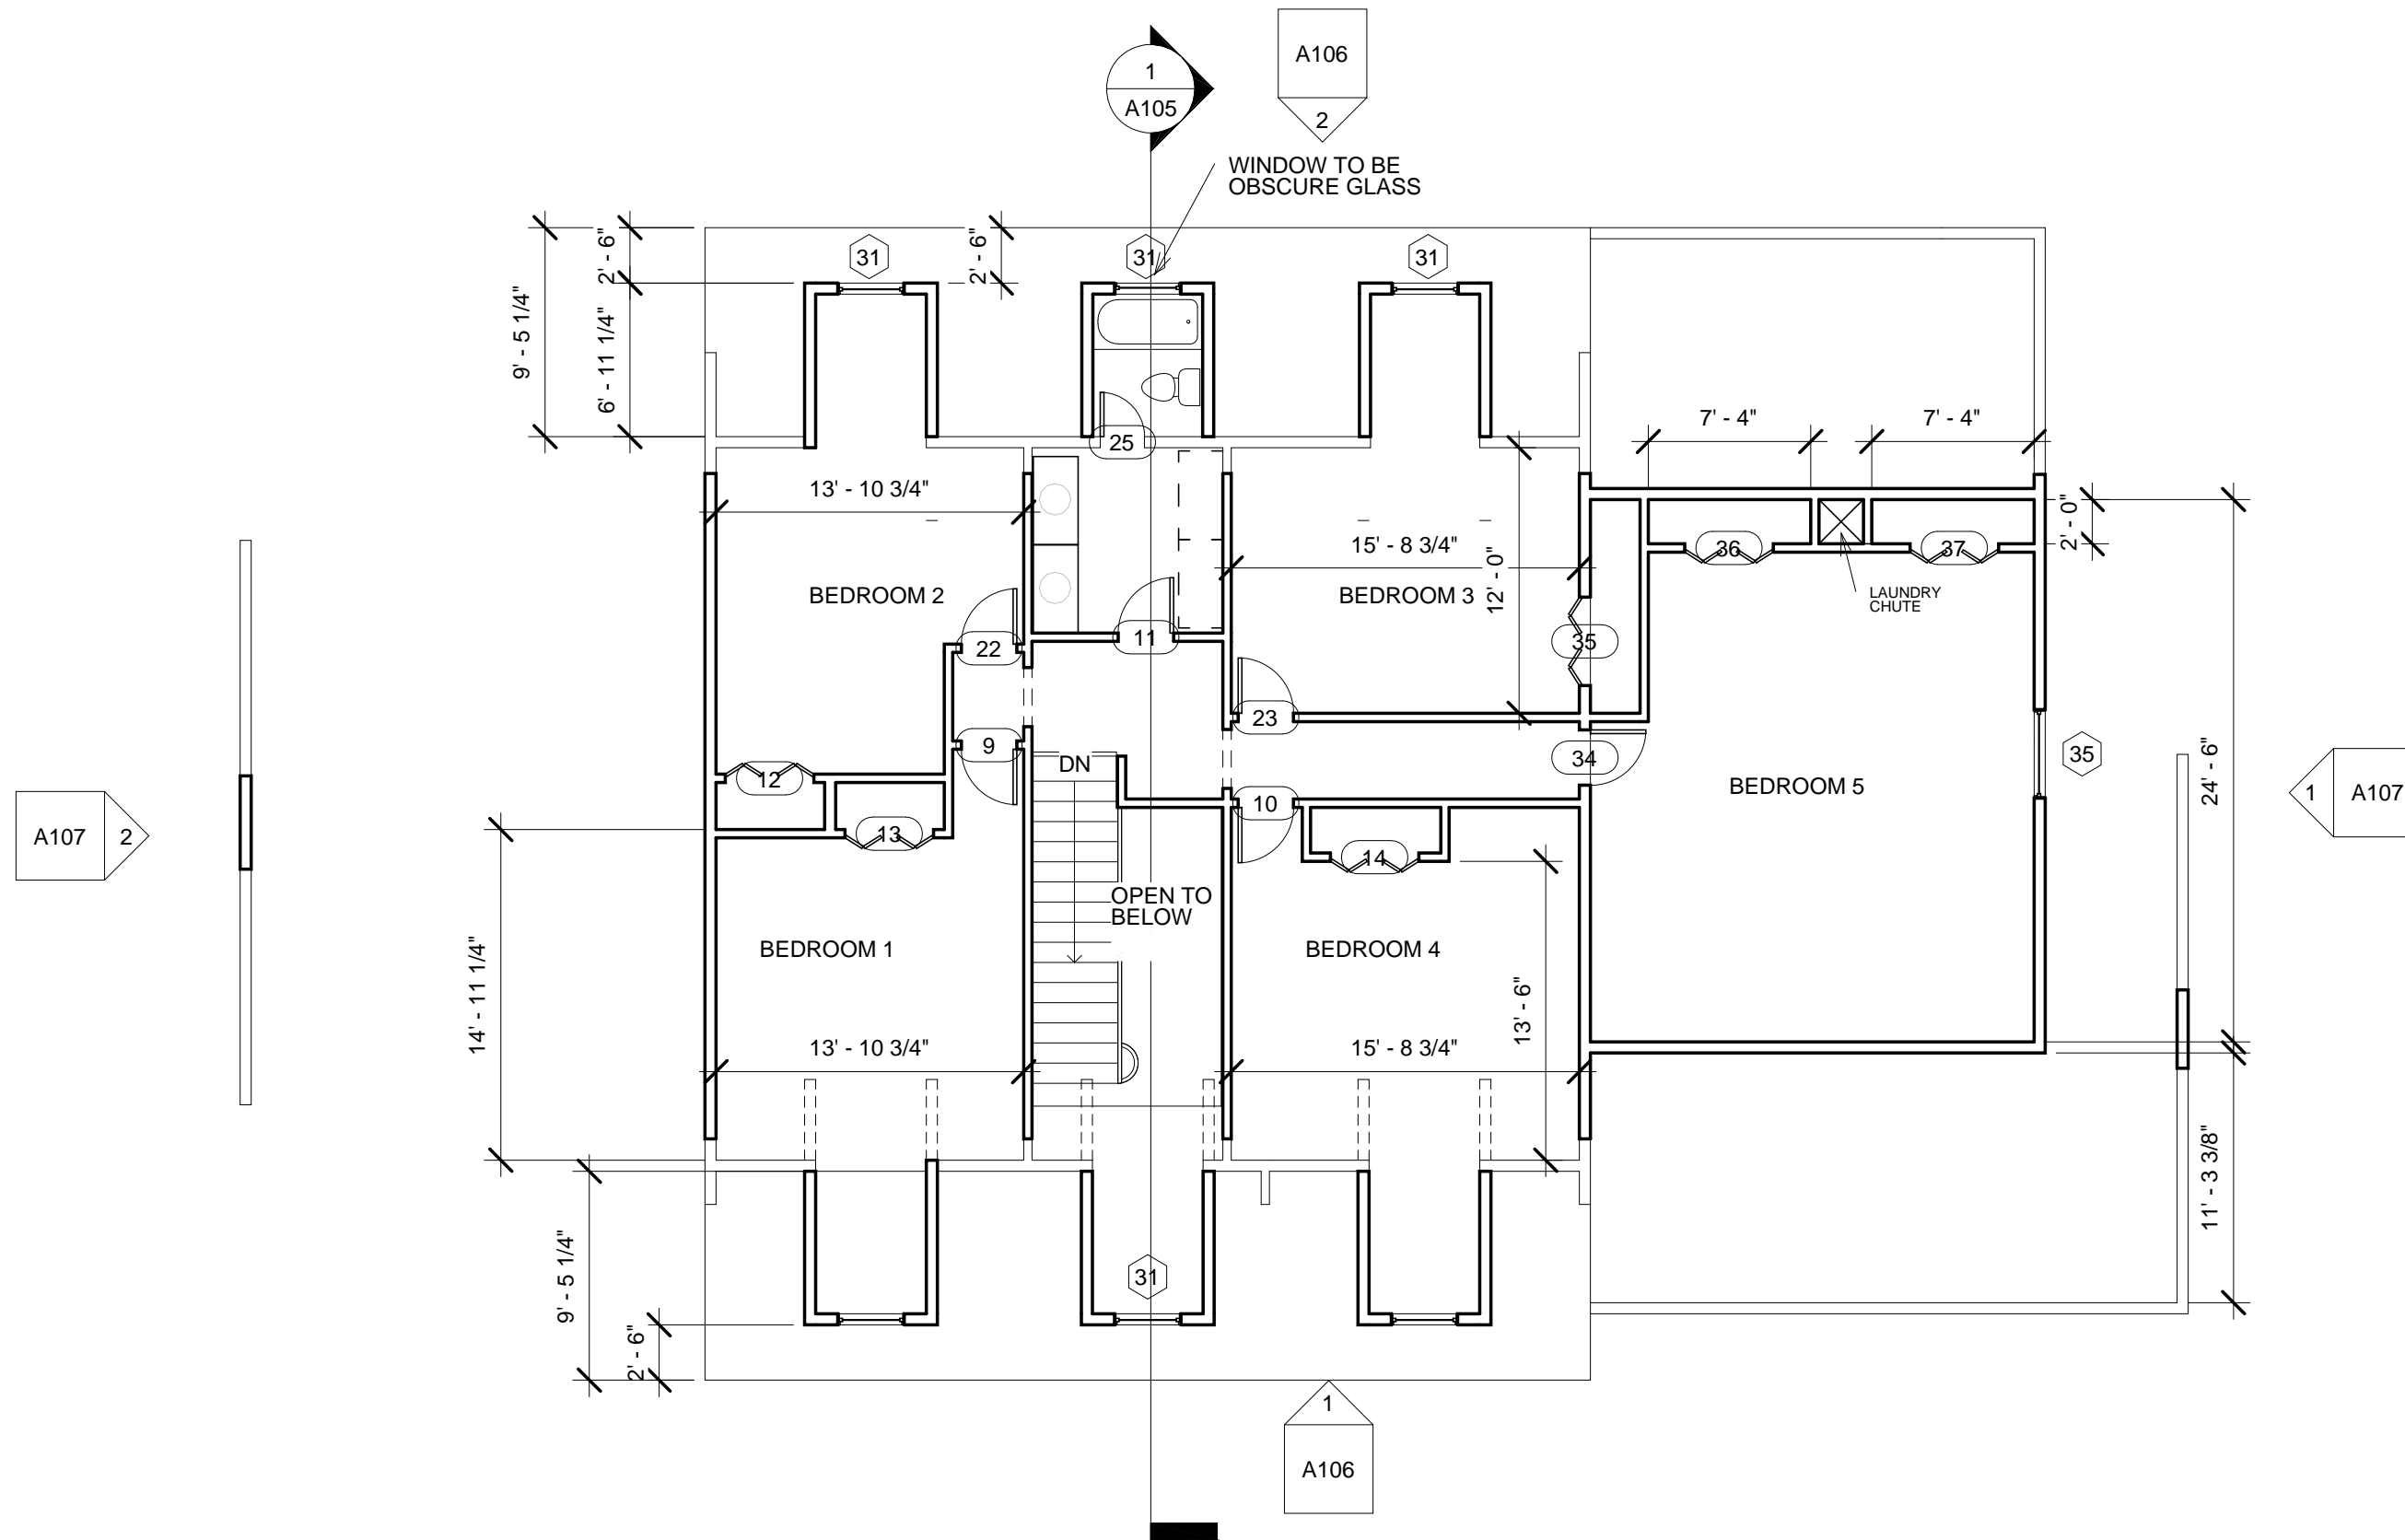

1 Level 2
1/8" = 1'-0"