



SHEET TITLE

BASEMENT

PROJECT/ OWNER

BECK

DRAWN BY


JASON JONES

REVISION DATE

JAN. 11, 2007

SHEET NUMBER

A103

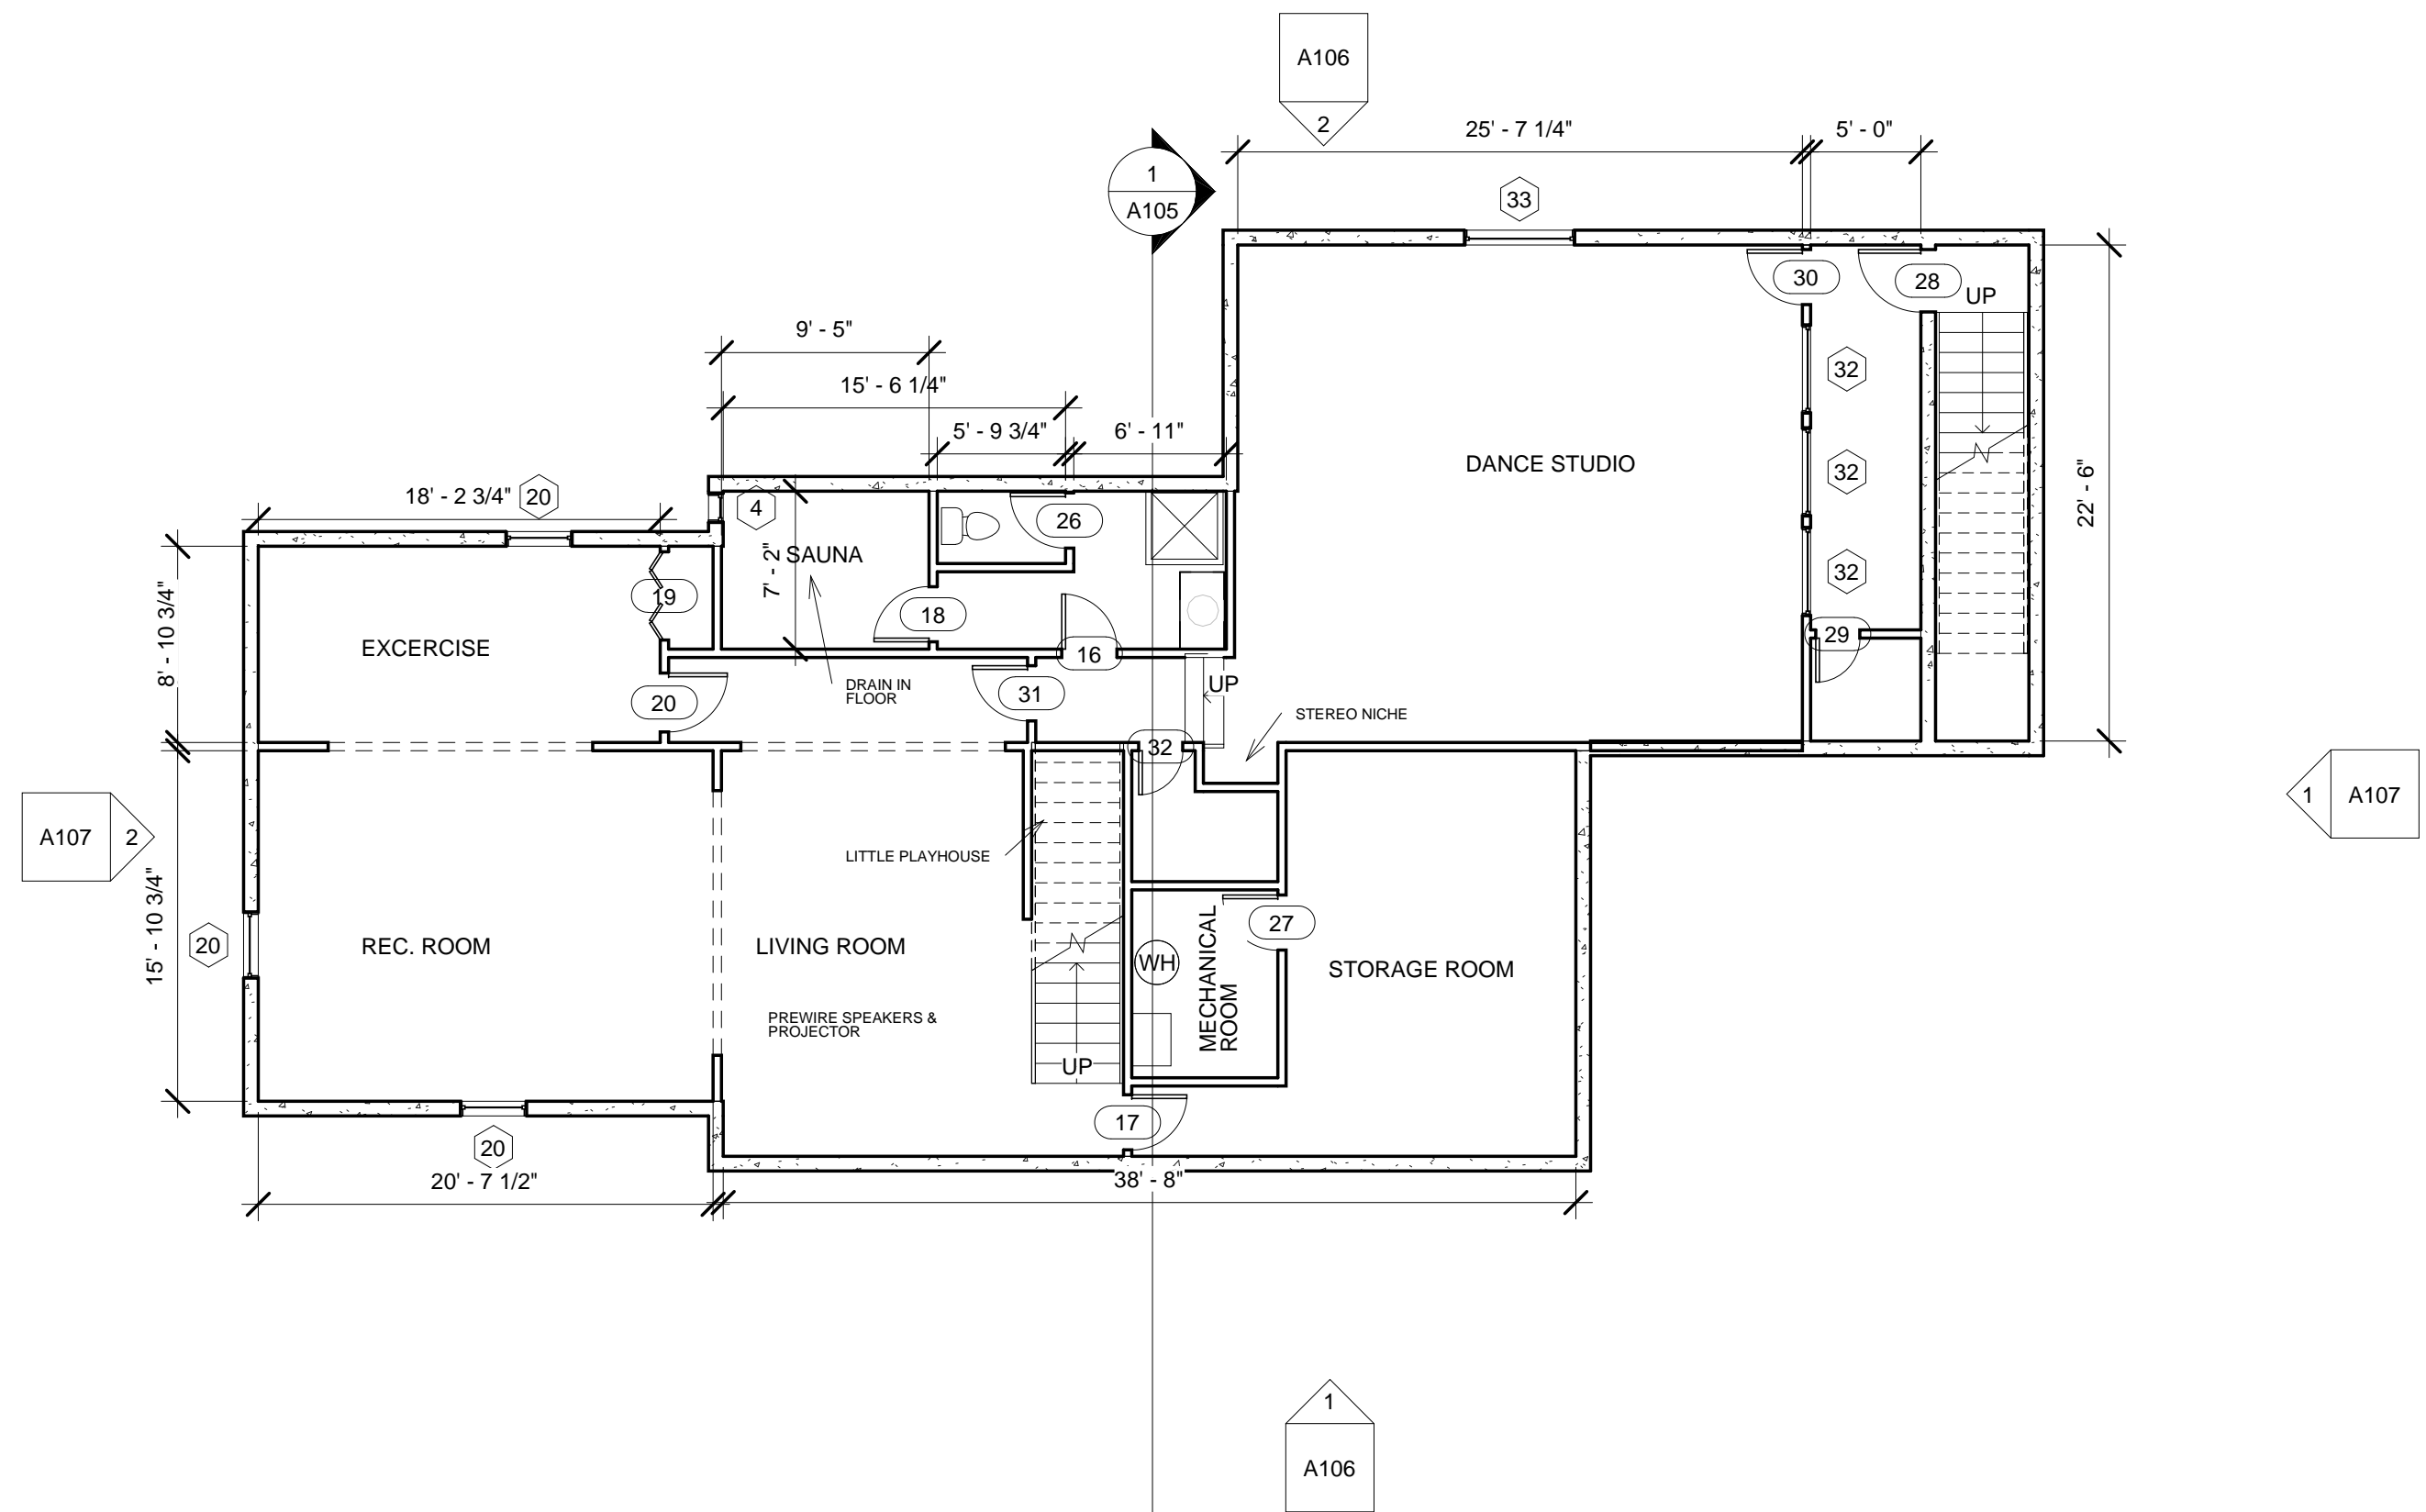

1 Basement
1/8" = 1'-0"