

**GARY D. JONES
CONSTRUCTION**

Building with Pride since 1959

247 W Hwy 30
Burley, ID 83318
Phone: 208-678-1118
Fax: 208-678-1119



SHEET TITLE

3-D VIEW

PROJECT/ OWNER

BECK

DRAWN BY


JASON
JONES

REVISION DATE

JAN. 11, 2007

SHEET NUMBER

A104

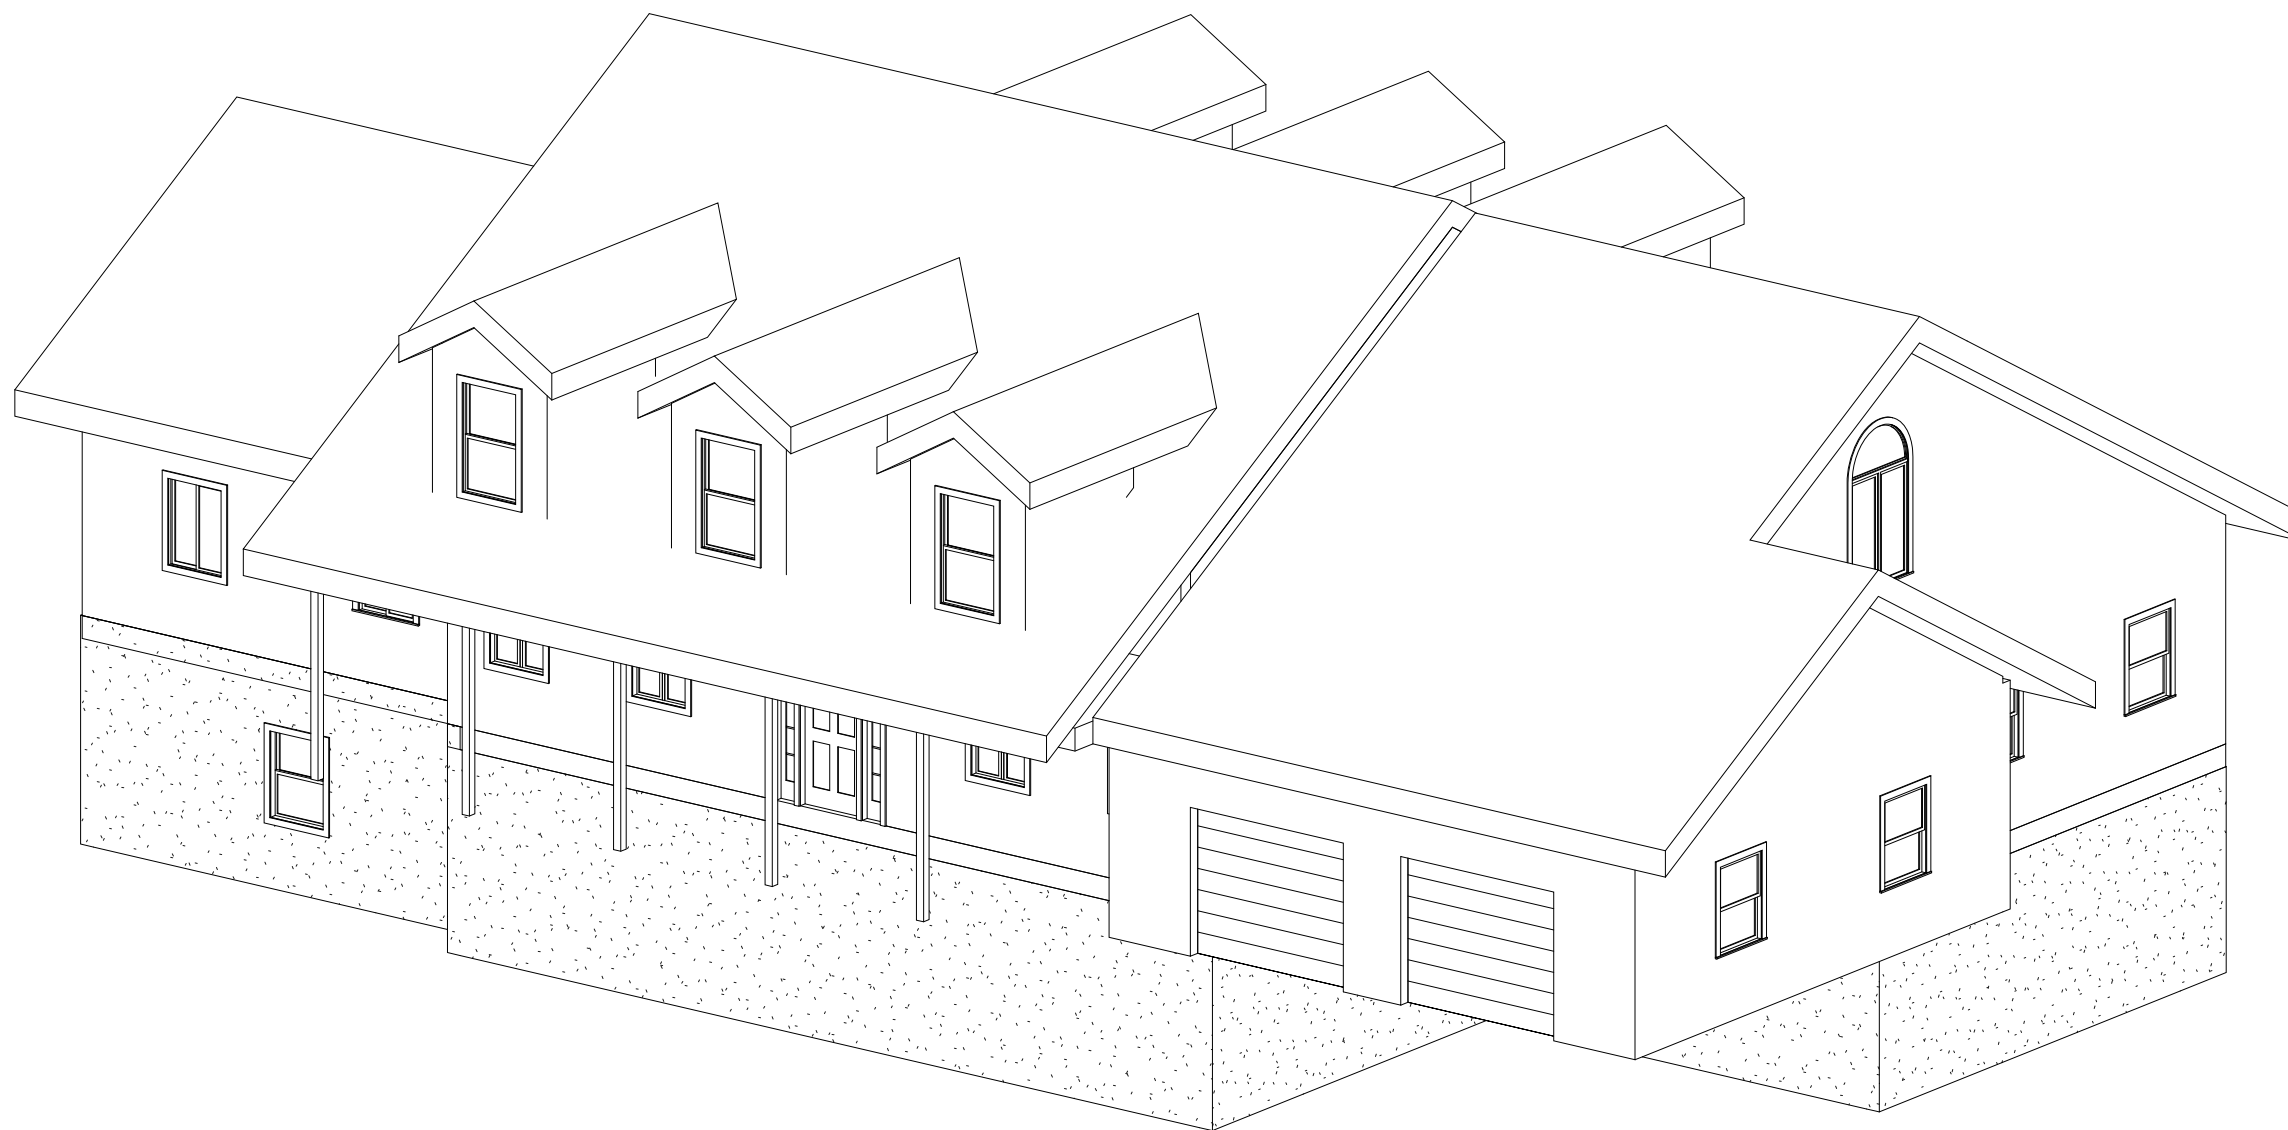

1 {3D}