


① East
1" = 10'-0"

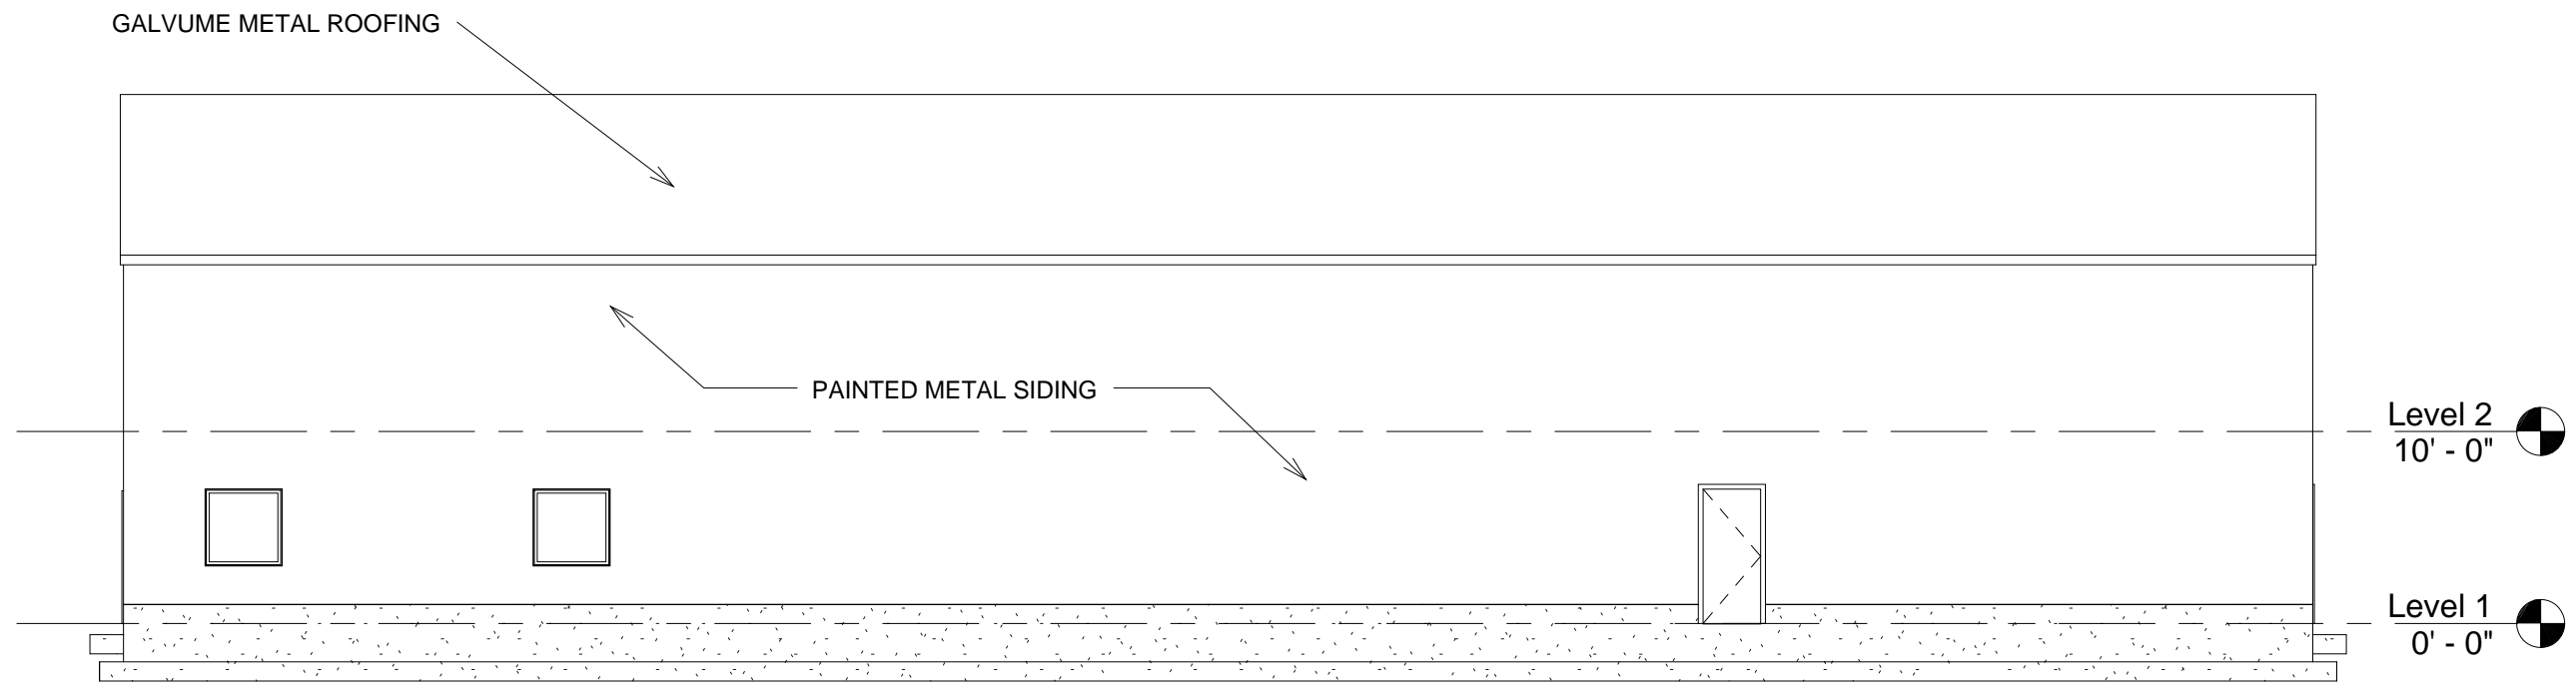

② North
1" = 10'-0"

GARY D. JONES
CONSTRUCTION
Building with Pride since 1959
 247 W Hwy 30
 Burley, ID 83318
 Phone: 208-678-1118
 Fax: 208-678-1119

SHEET TITLE

ELEVATIONS

PROJECT/ OWNER
 BUTTE / ZIMMATIC

DRAWN BY
 JASON JONES

REVISION DATE
 May 15, 2007

SHEET NUMBER
 A104