

SHEET TITLE

OFFICE LAYOUT

PROJECT/ OWNER

RENOVA

DRAWN BY


JASON JONES

REVISION DATE

MARCH 23, 2007

SHEET NUMBER

A101

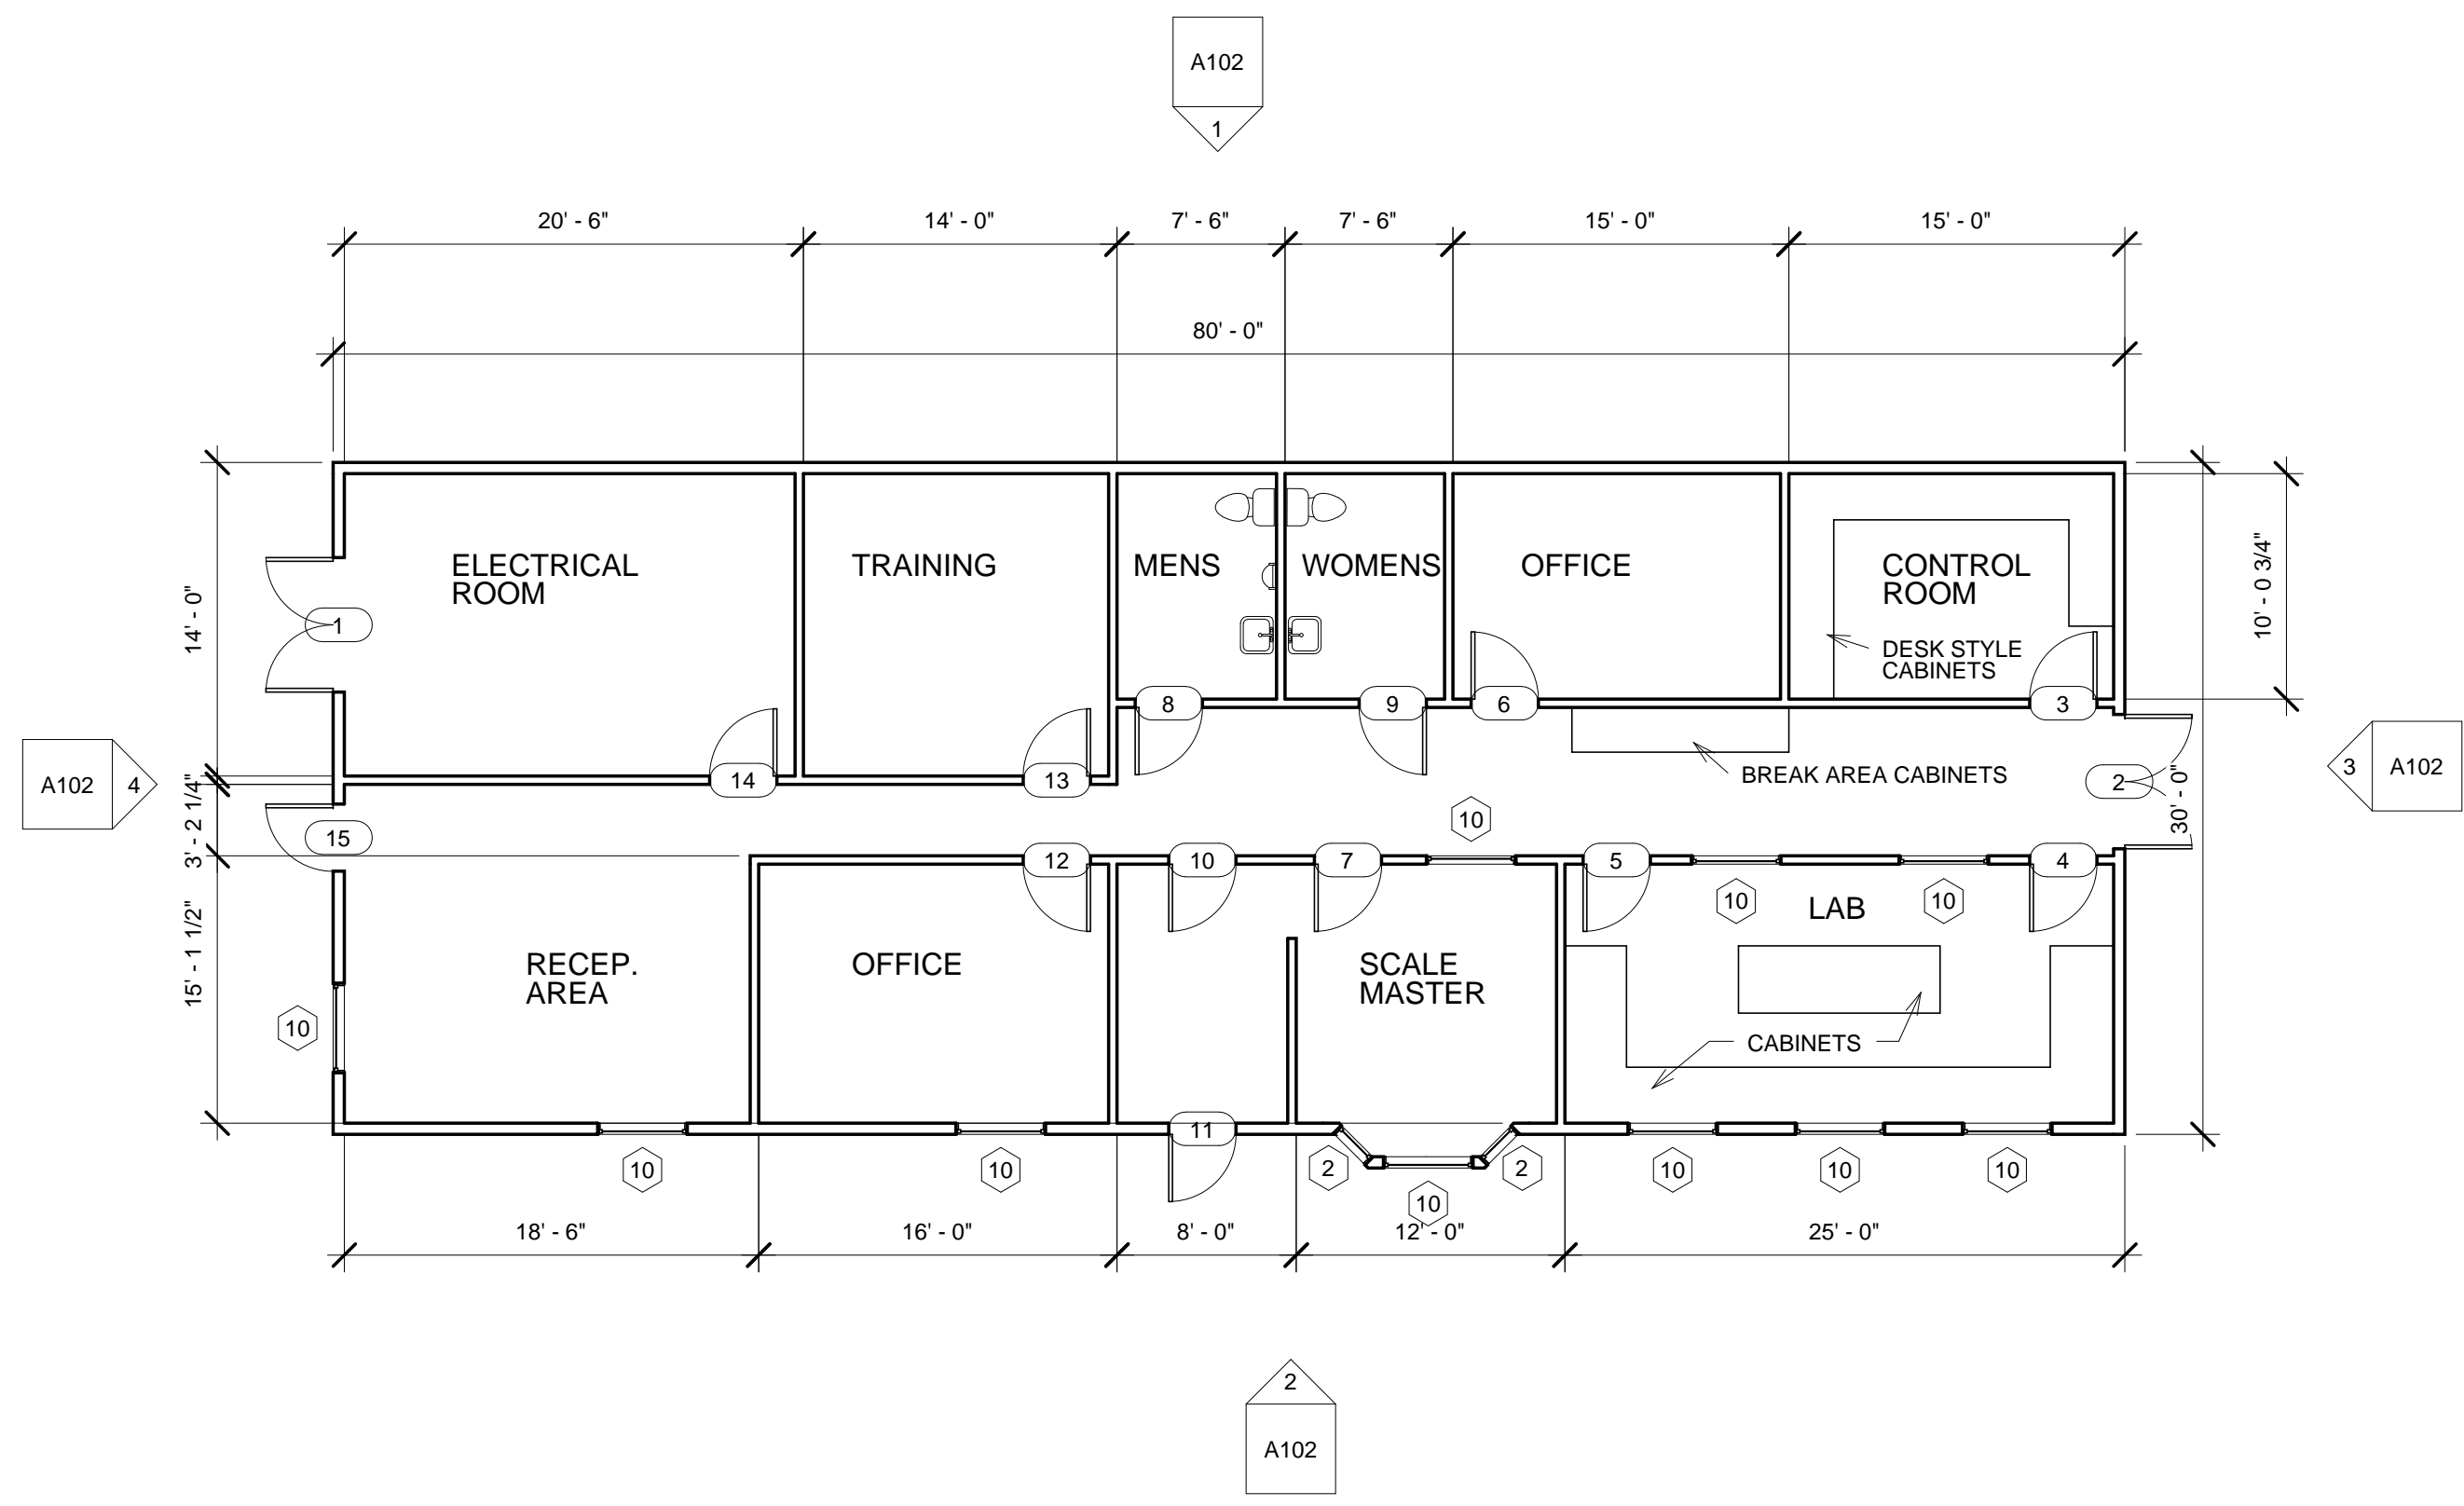

1 Level 1
1/8" = 1'-0"