

SHEET TITLE

OFFICE
ELEVATIONS

PROJECT/ OWNER

RENOVA

DRAWN BY


JASON
JONES

REVISION DATE


MARCH 23, 2007

SHEET NUMBER


A102

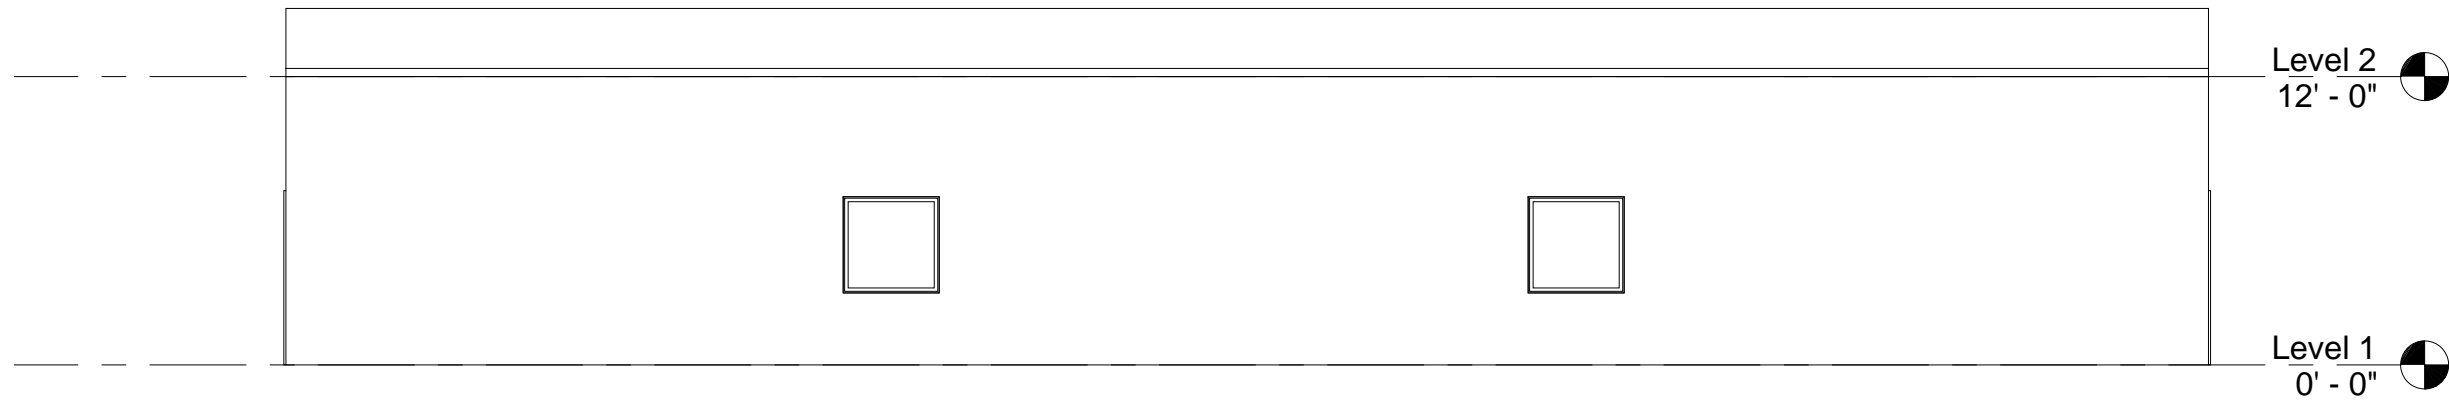


1 North
1/8" = 1'-0"

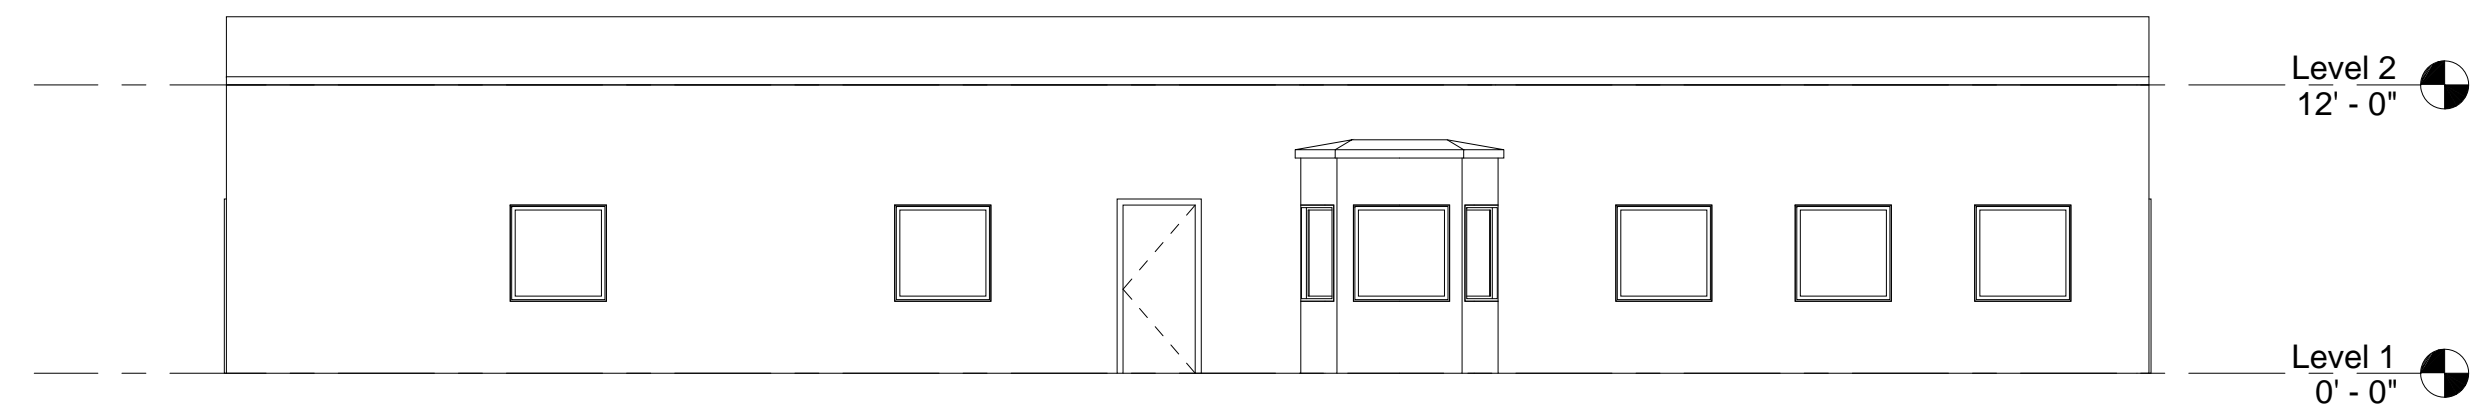

2 South
1/8" = 1'-0"

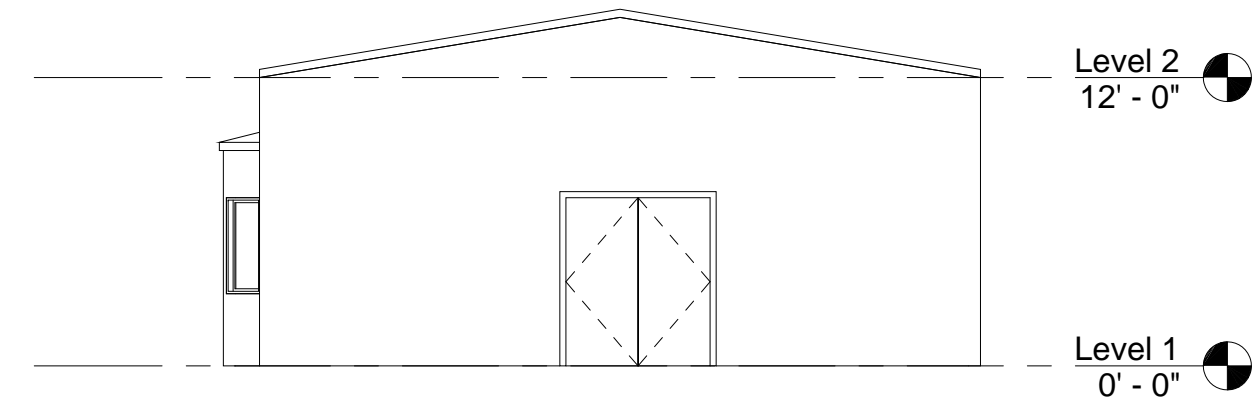

3 East
1/8" = 1'-0"

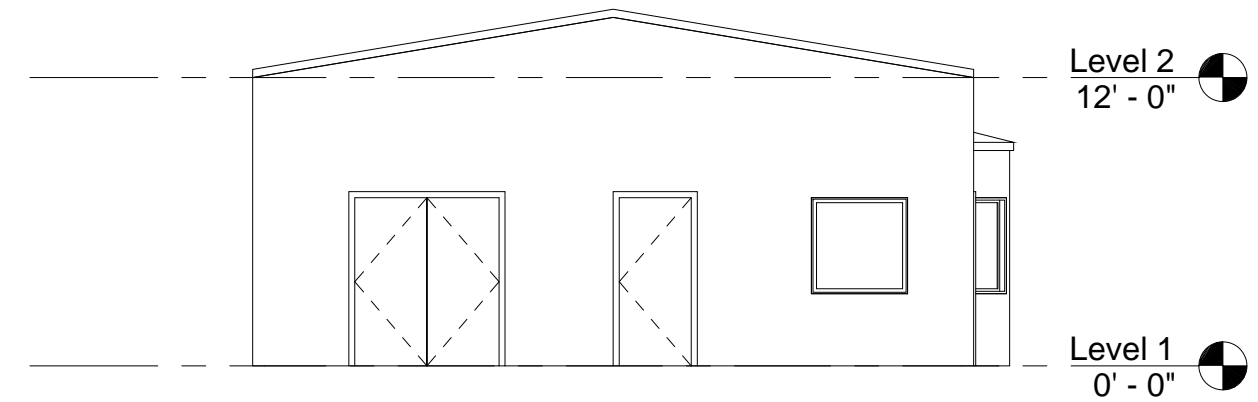

4 West
1/8" = 1'-0"