



① Level 1
1" = 30'-0"

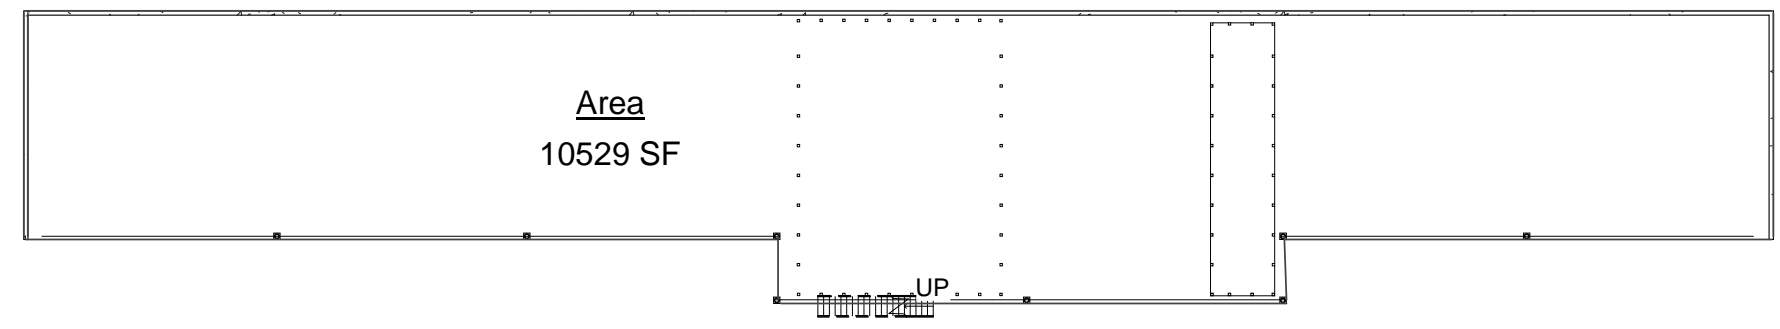

② Area Plan
1" = 30'-0"

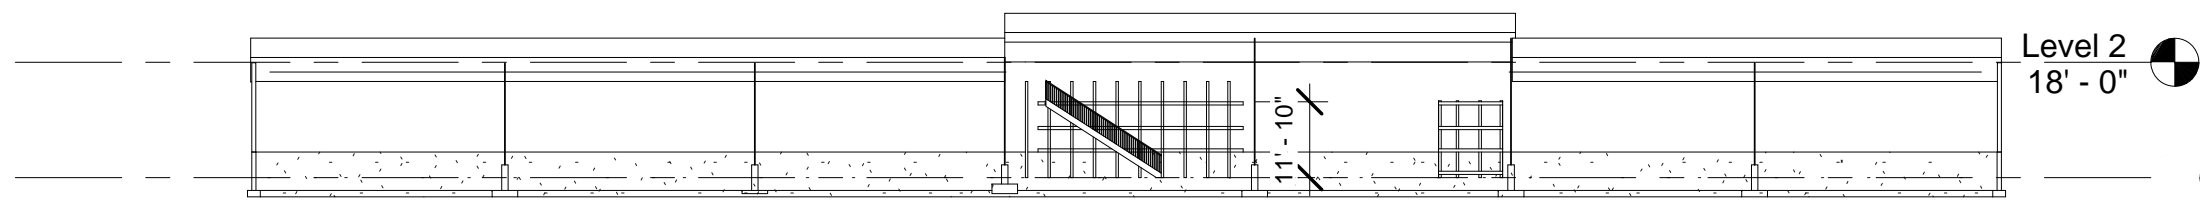

③ South
1" = 30'-0"



GARY D. JONES
CONSTRUCTION
Building with Pride since 1959
 247 W Hwy 30
 Burley, ID 83318
 Phone: 208-678-1118
 Fax: 208-678-1119

SHEET TITLE
 BUILDING LAYOUT

PROJECT/ OWNER
 FRANKLIN BUILDING
 SUPPLY

DRAWN BY
 JASON JONES

REVISION DATE
 March 19, 2007

SHEET NUMBER
A101