



1 Level 1
1" = 30'-0"

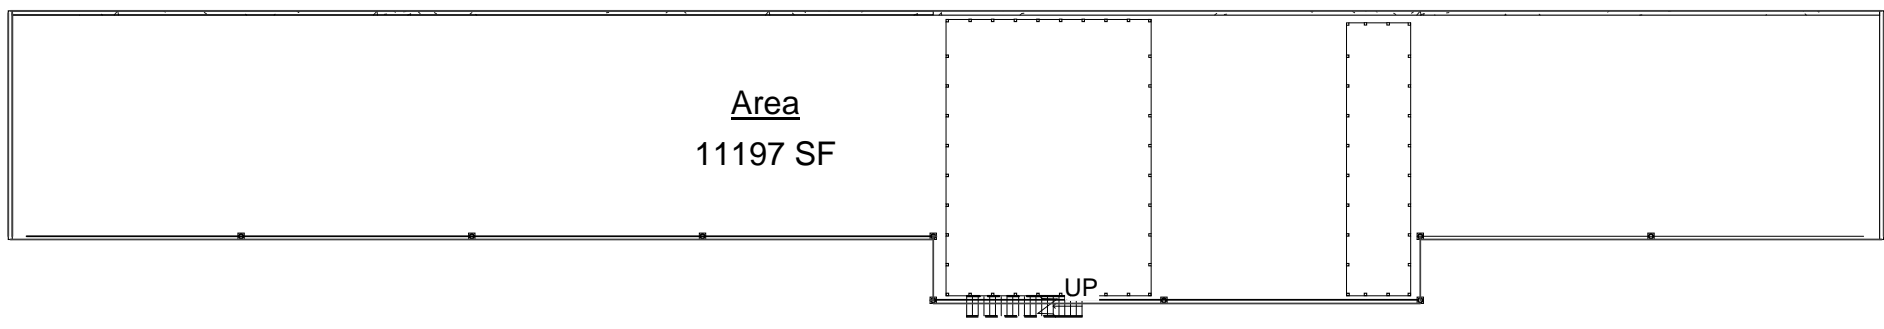

2 Area Plan
1" = 30'-0"

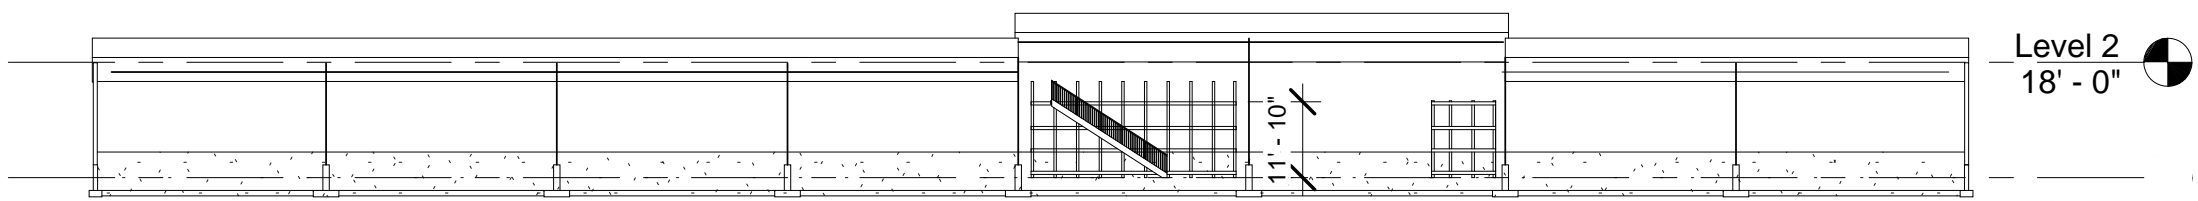

3 South
1" = 30'-0"

GARY D. JONES
CONSTRUCTION
Building with Pride since 1959
 247 W Hwy 30
 Burley, ID 83318
 Phone: 208-678-1118
 Fax: 208-678-1119

SHEET TITLE

BUILDING LAYOUT

PROJECT/ OWNER

FRANKLIN BUILDING SUPPLY

DRAWN BY

JASON JONES

REVISION DATE

March 19, 2007

SHEET NUMBER

A101