

**GARY D. JONES
CONSTRUCTION**

Building with Pride since 1959

247 W Hwy 30
Burley, ID 83318
Phone: 208-678-1118
Fax: 208-678-1119

SHEET TITLE

3-D VIEW

PROJECT/ OWNER

FRANKLIN BUILDING
SUPPLY

DRAWN BY


JASON
JONES

REVISION DATE

MARCH 20, 2007

SHEET NUMBER

A103

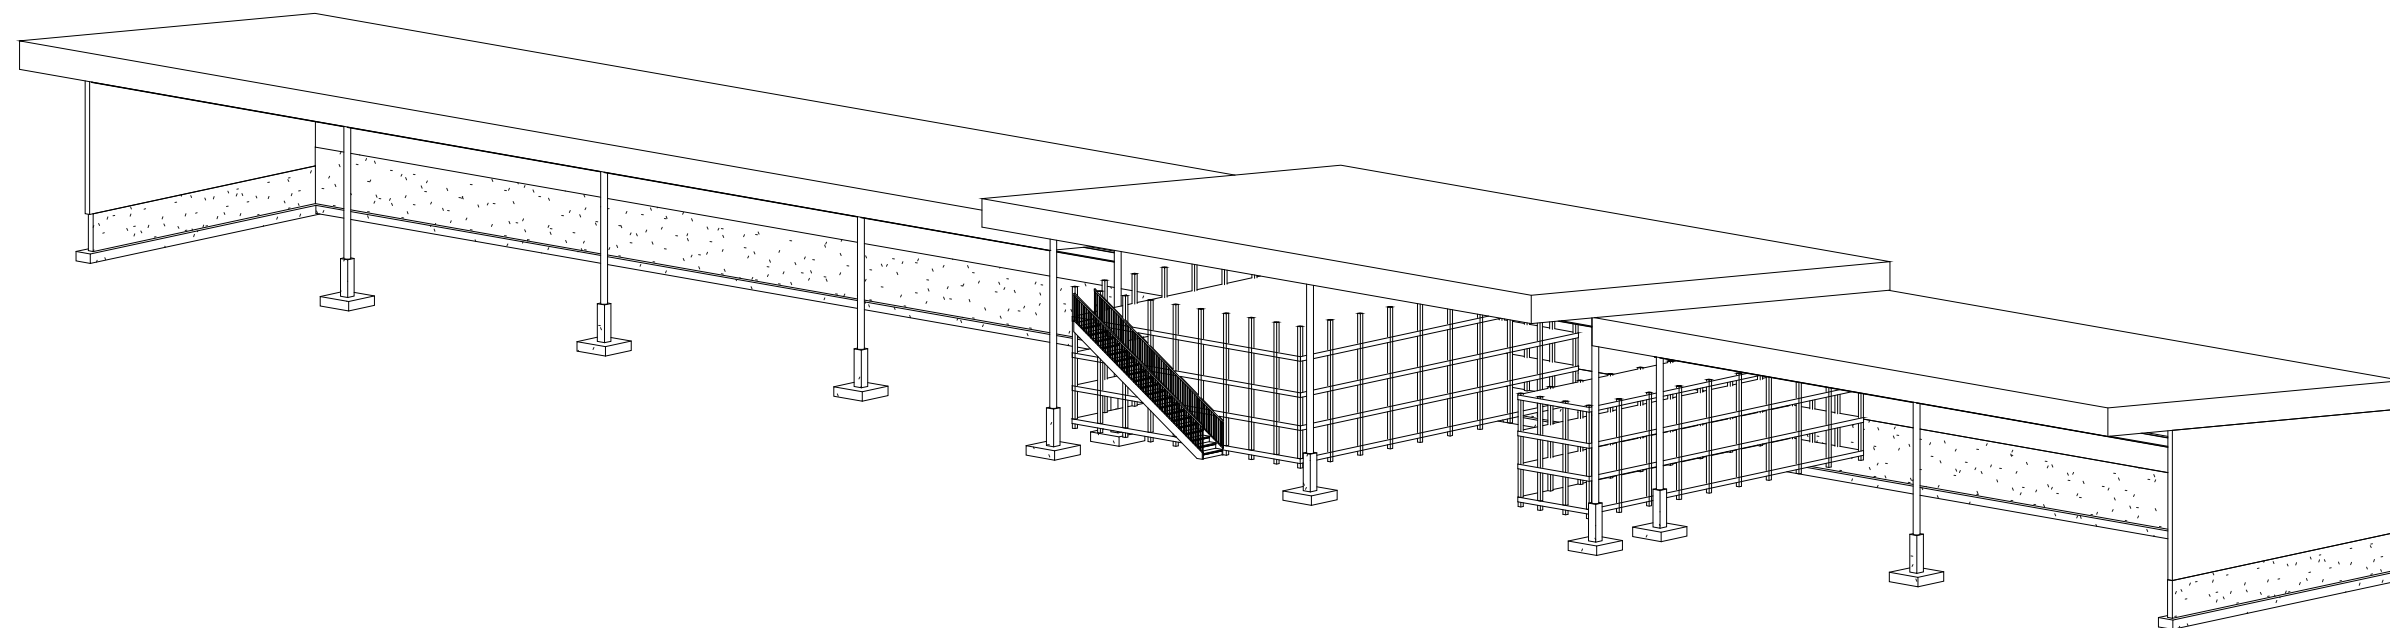

1 {3D}