




① East
1/8" = 1'-0"

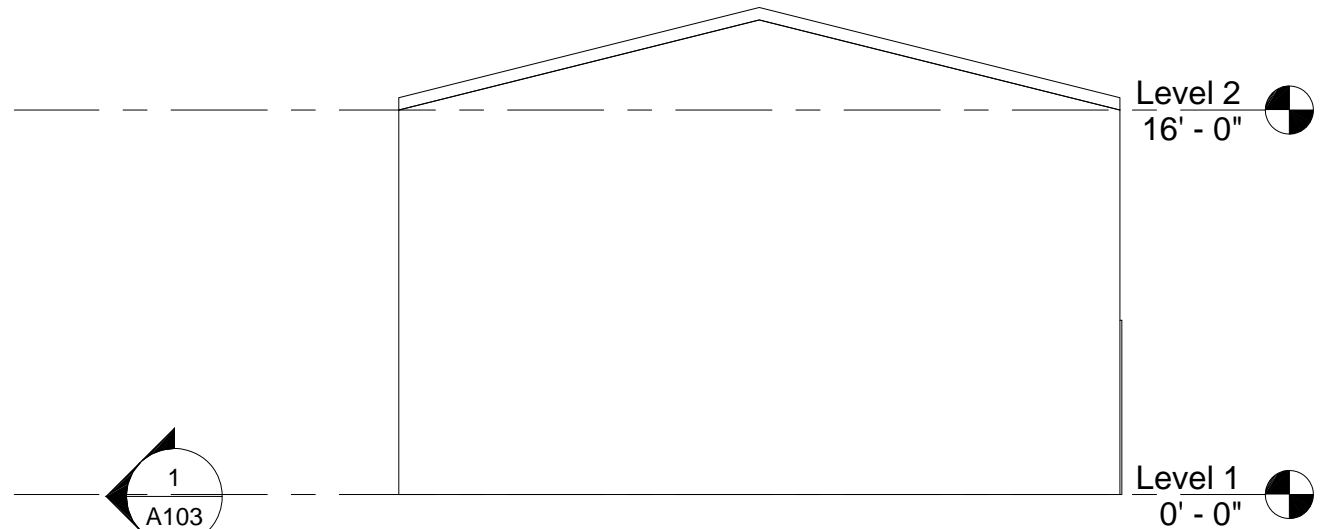

② West
1/8" = 1'-0"

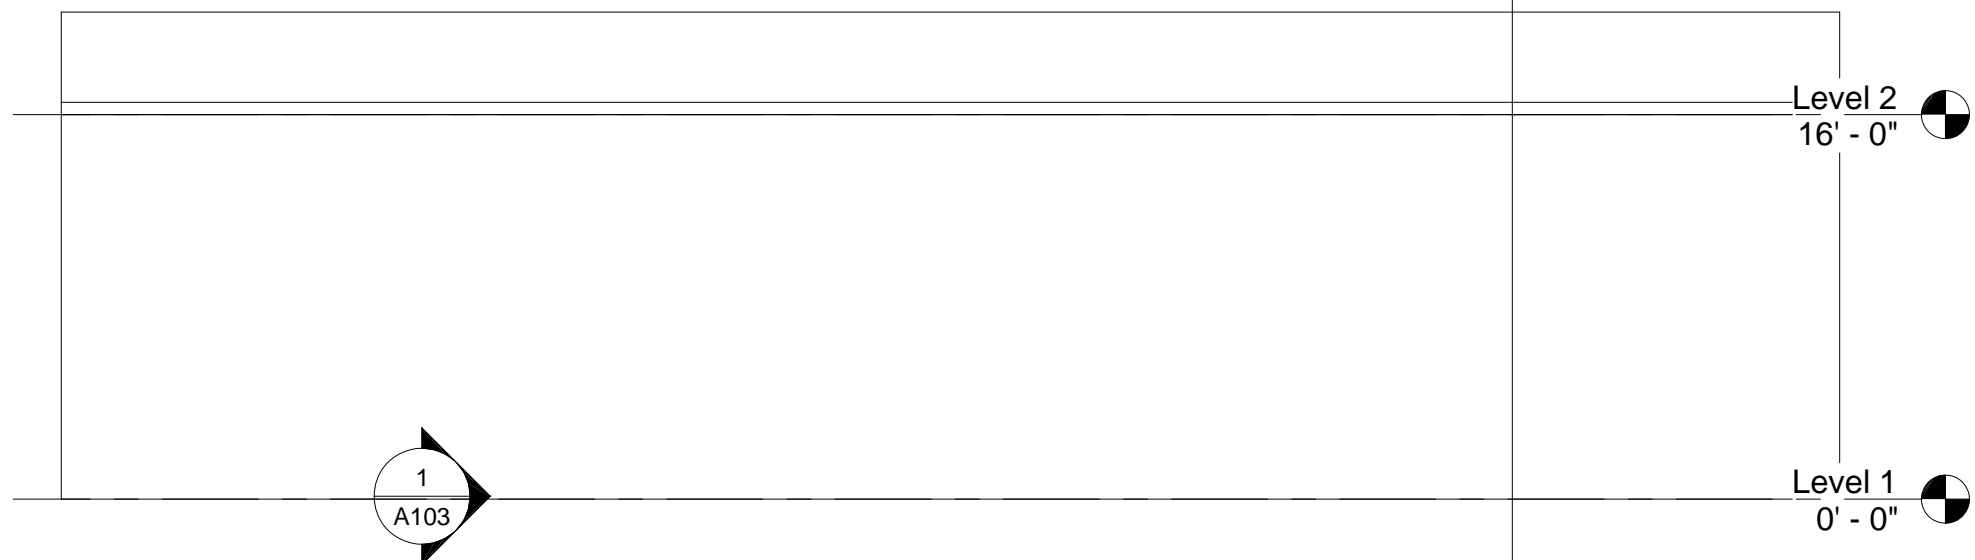

③ North
1/8" = 1'-0"

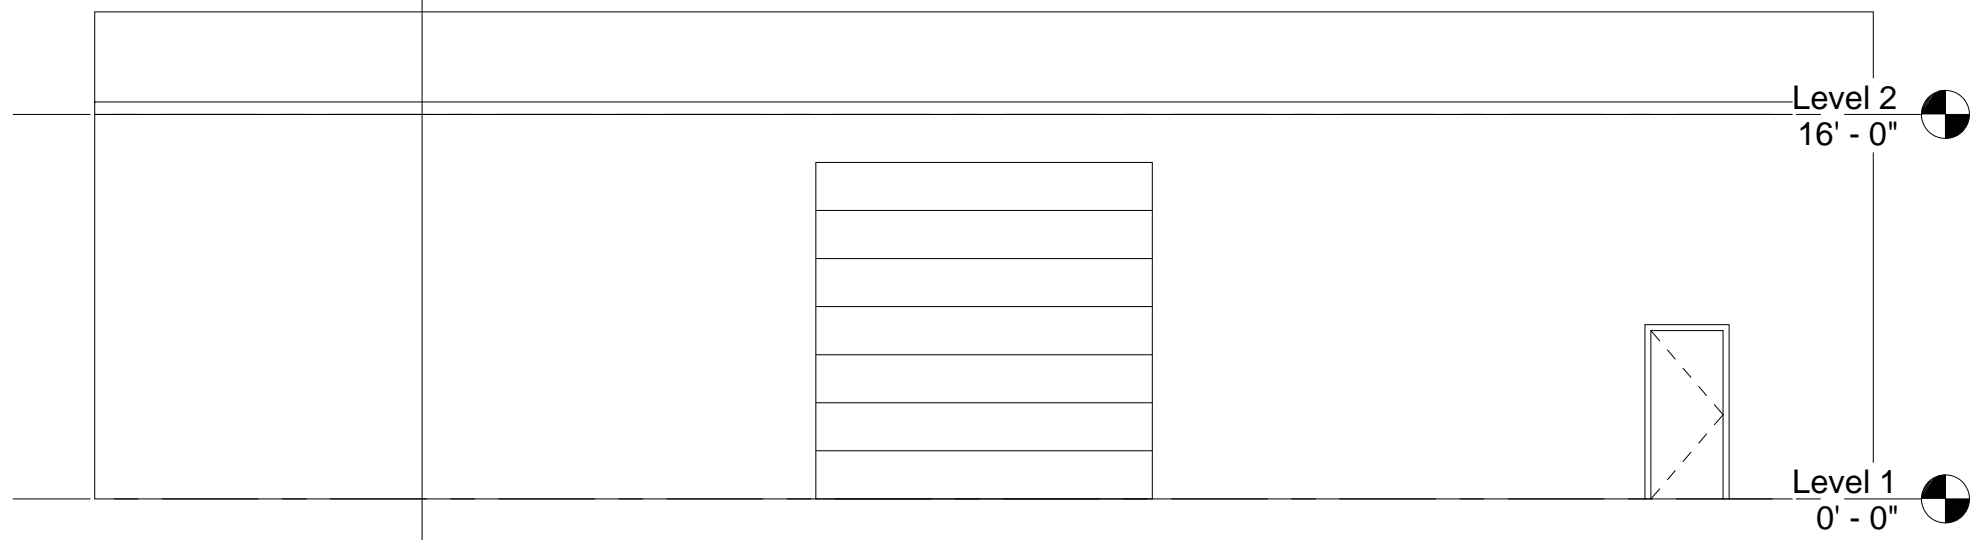

④ South
1/8" = 1'-0"

GARY D. JONES
CONSTRUCTION
Building with Pride since 1959
 247 W Hwy 30
 Burley, ID 83318
 Phone: 208-678-1118
 Fax: 208-678-1119

SHEET TITLE
 ELEVATIONS

PROJECT/ OWNER
 ENCLOSED 65' BUILDING
 FRANKLIN BUILDING SUPPLY

DRAWN BY
 JASON JONES

REVISION DATE
 MARCH 21, 2007

SHEET NUMBER
A102