



① East  
1/8" = 1'-0"

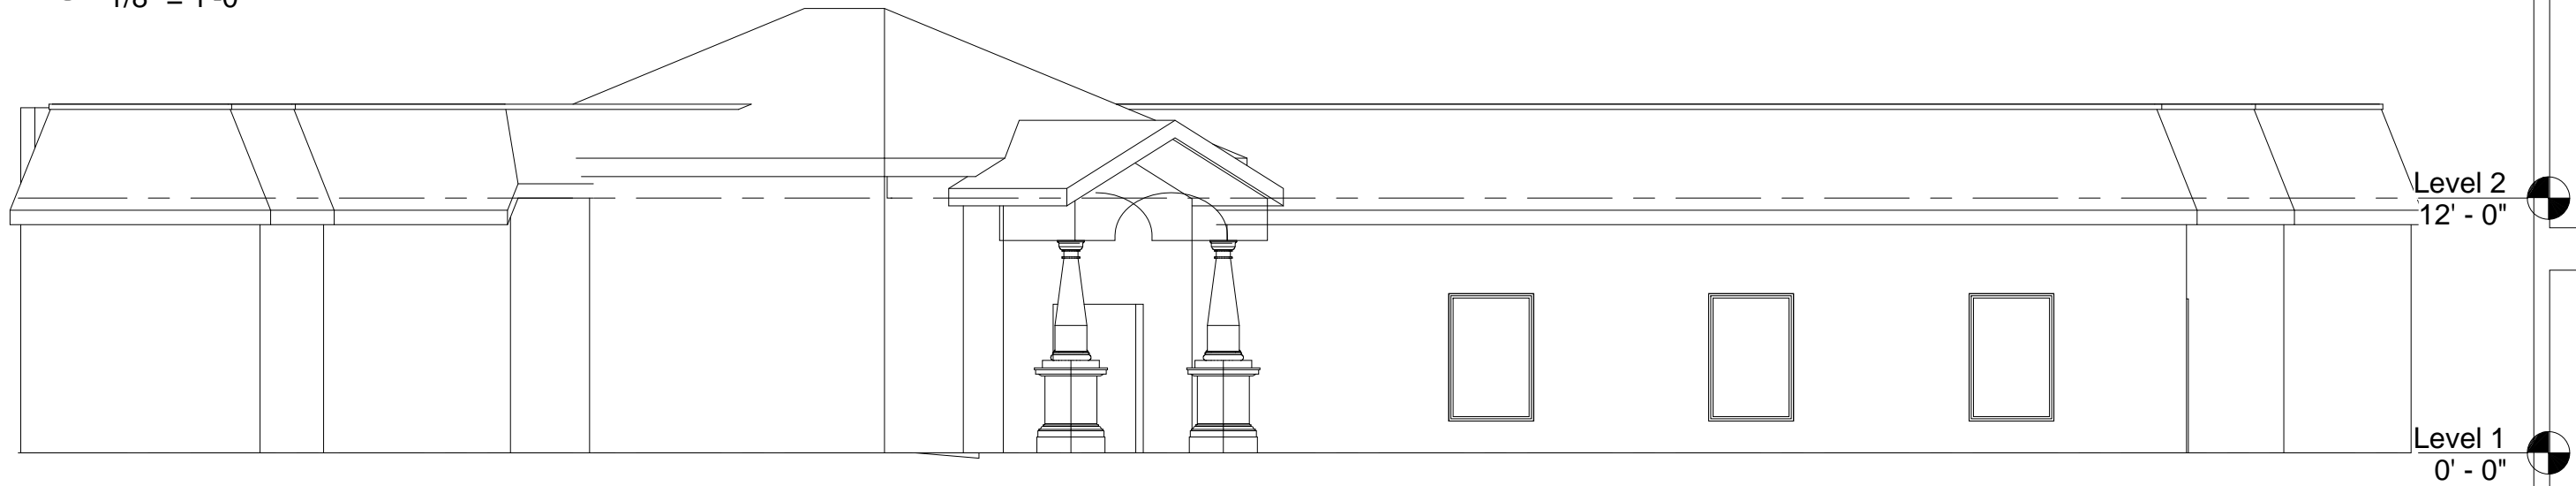

② South  
1/8" = 1'-0"

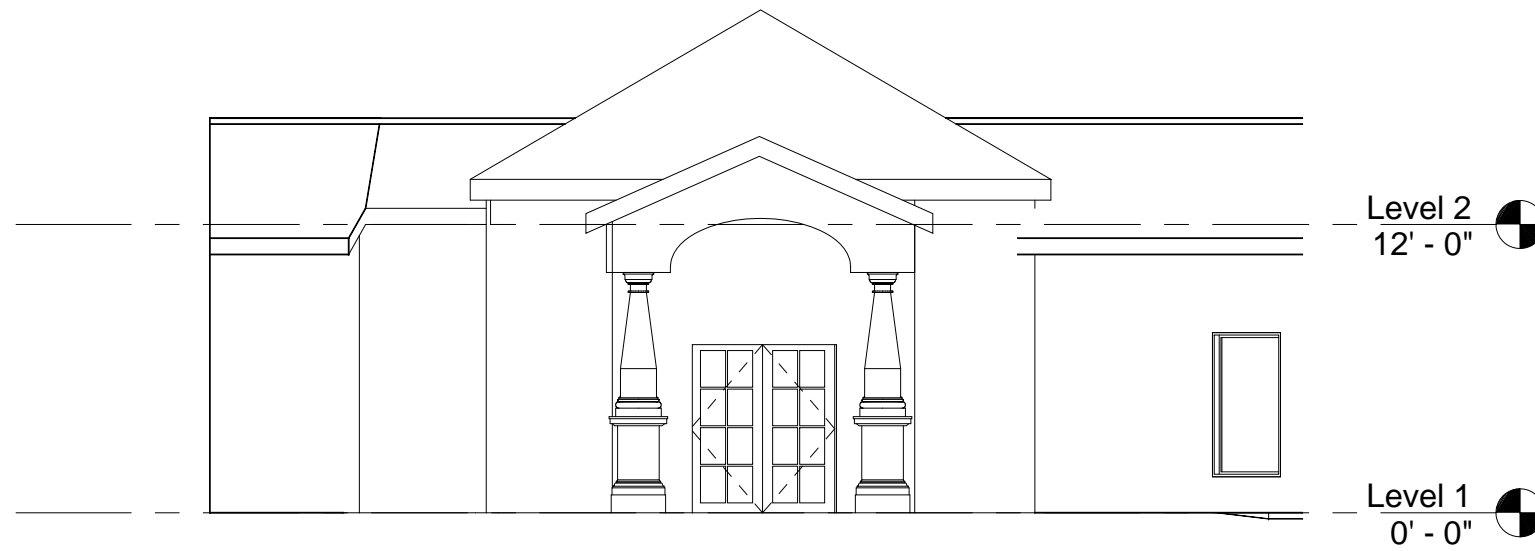

③ Elevation 1 - a  
1/8" = 1'-0"

**GARY D. JONES  
CONSTRUCTION**  
Building With Pride since 1959  
247 W Hwy 30  
Burley, ID 83318  
Phone: 208-678-1118  
Fax: 208-678-1119



SHEET TITLE

ELEVATIONS

PROJECT/ OWNER

HANSEN MORTUARY

DRAWN BY

JASON  
JONES

REVISION DATE

MARCH 23, 2007

SHEET NUMBER

A-102