



SHEET TITLE

LEVEL 1

PROJECT/ OWNER

LARSON

DRAWN BY


JASON JONES

REVISION DATE

JUNE 20, 2007

SHEET NUMBER

A101

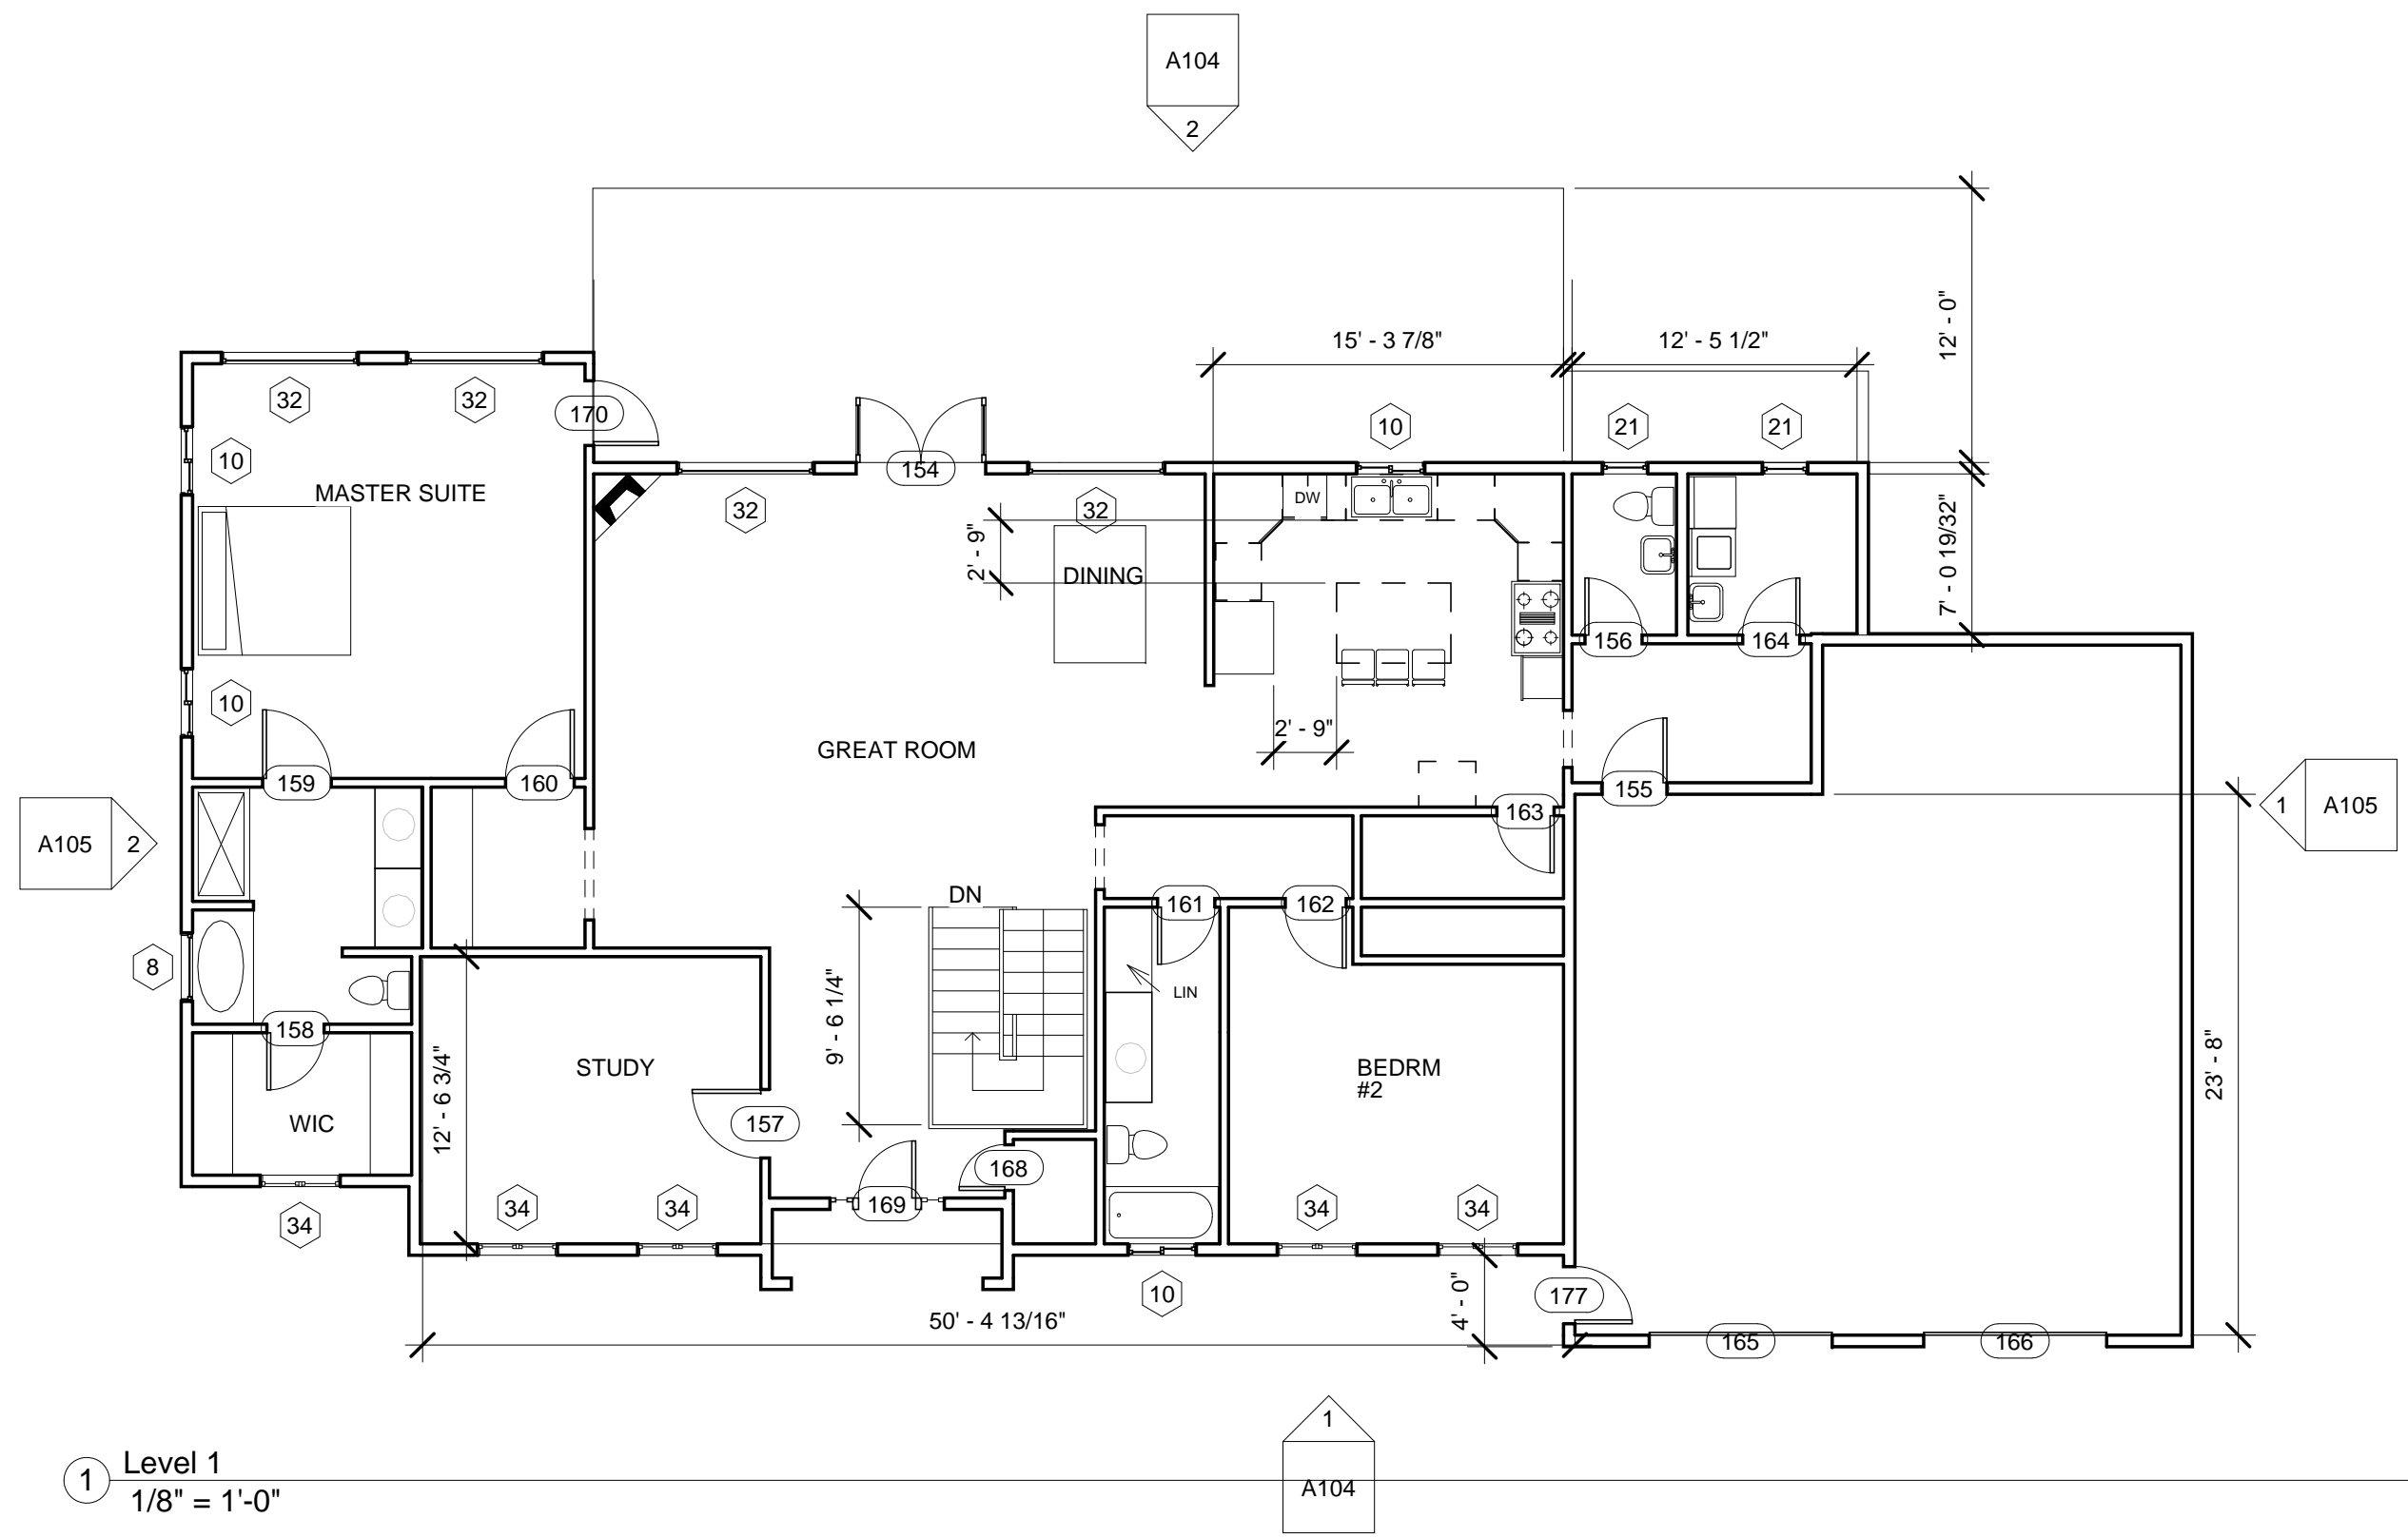

① Level 1
 1/8" = 1'-0"

1
 A104