


A102 3

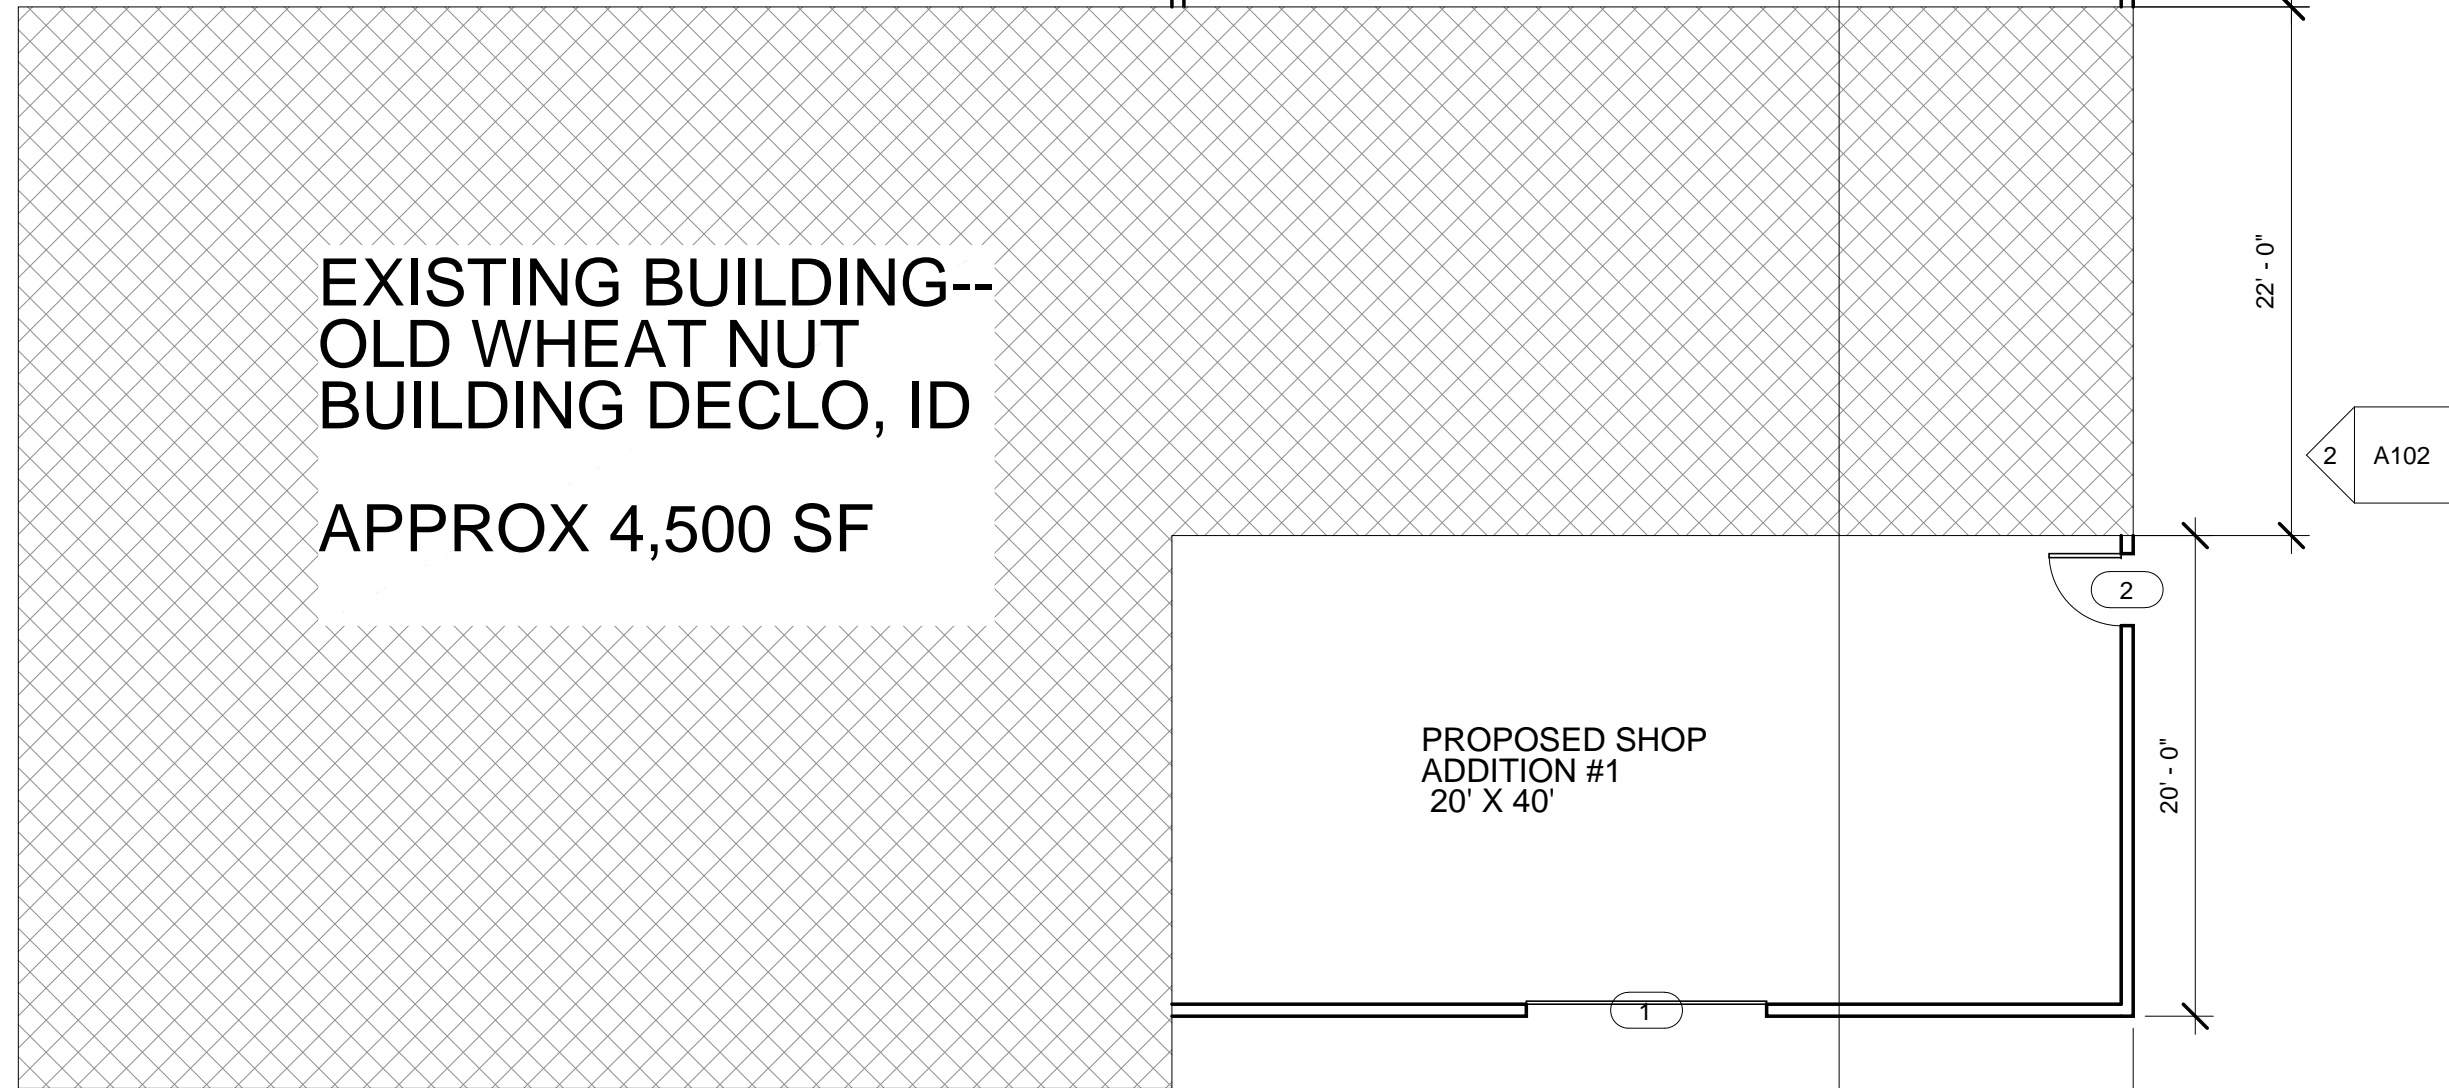

EXISTING BUILDING--
 OLD WHEAT NUT
 BUILDING DECLO, ID
 APPROX 4,500 SF

PROPOSED SHOP
 ADDITION #2
 22' X 40'

PROPOSED SHOP
 ADDITION #1
 20' X 40'

1
A102

2
A102

1 Level 1
 1/8" = 1'-0"

GARY D. JONES
CONSTRUCTION
Building with Pride since 1959
 247 W Hwy 30
 Burley, ID 83318
 Phone: 208-678-1118
 Fax: 208-678-1119



SHEET TITLE

MS CUSTOM CABINETS
 ADDITION LAYOUT

PROJECT/ OWNER

MOISES SOTELLO

DRAWN BY

JASON
 JONES

REVISION DATE

MARCH 15,
 2007

SHEET NUMBER

A-101