



W. 4TH STREET

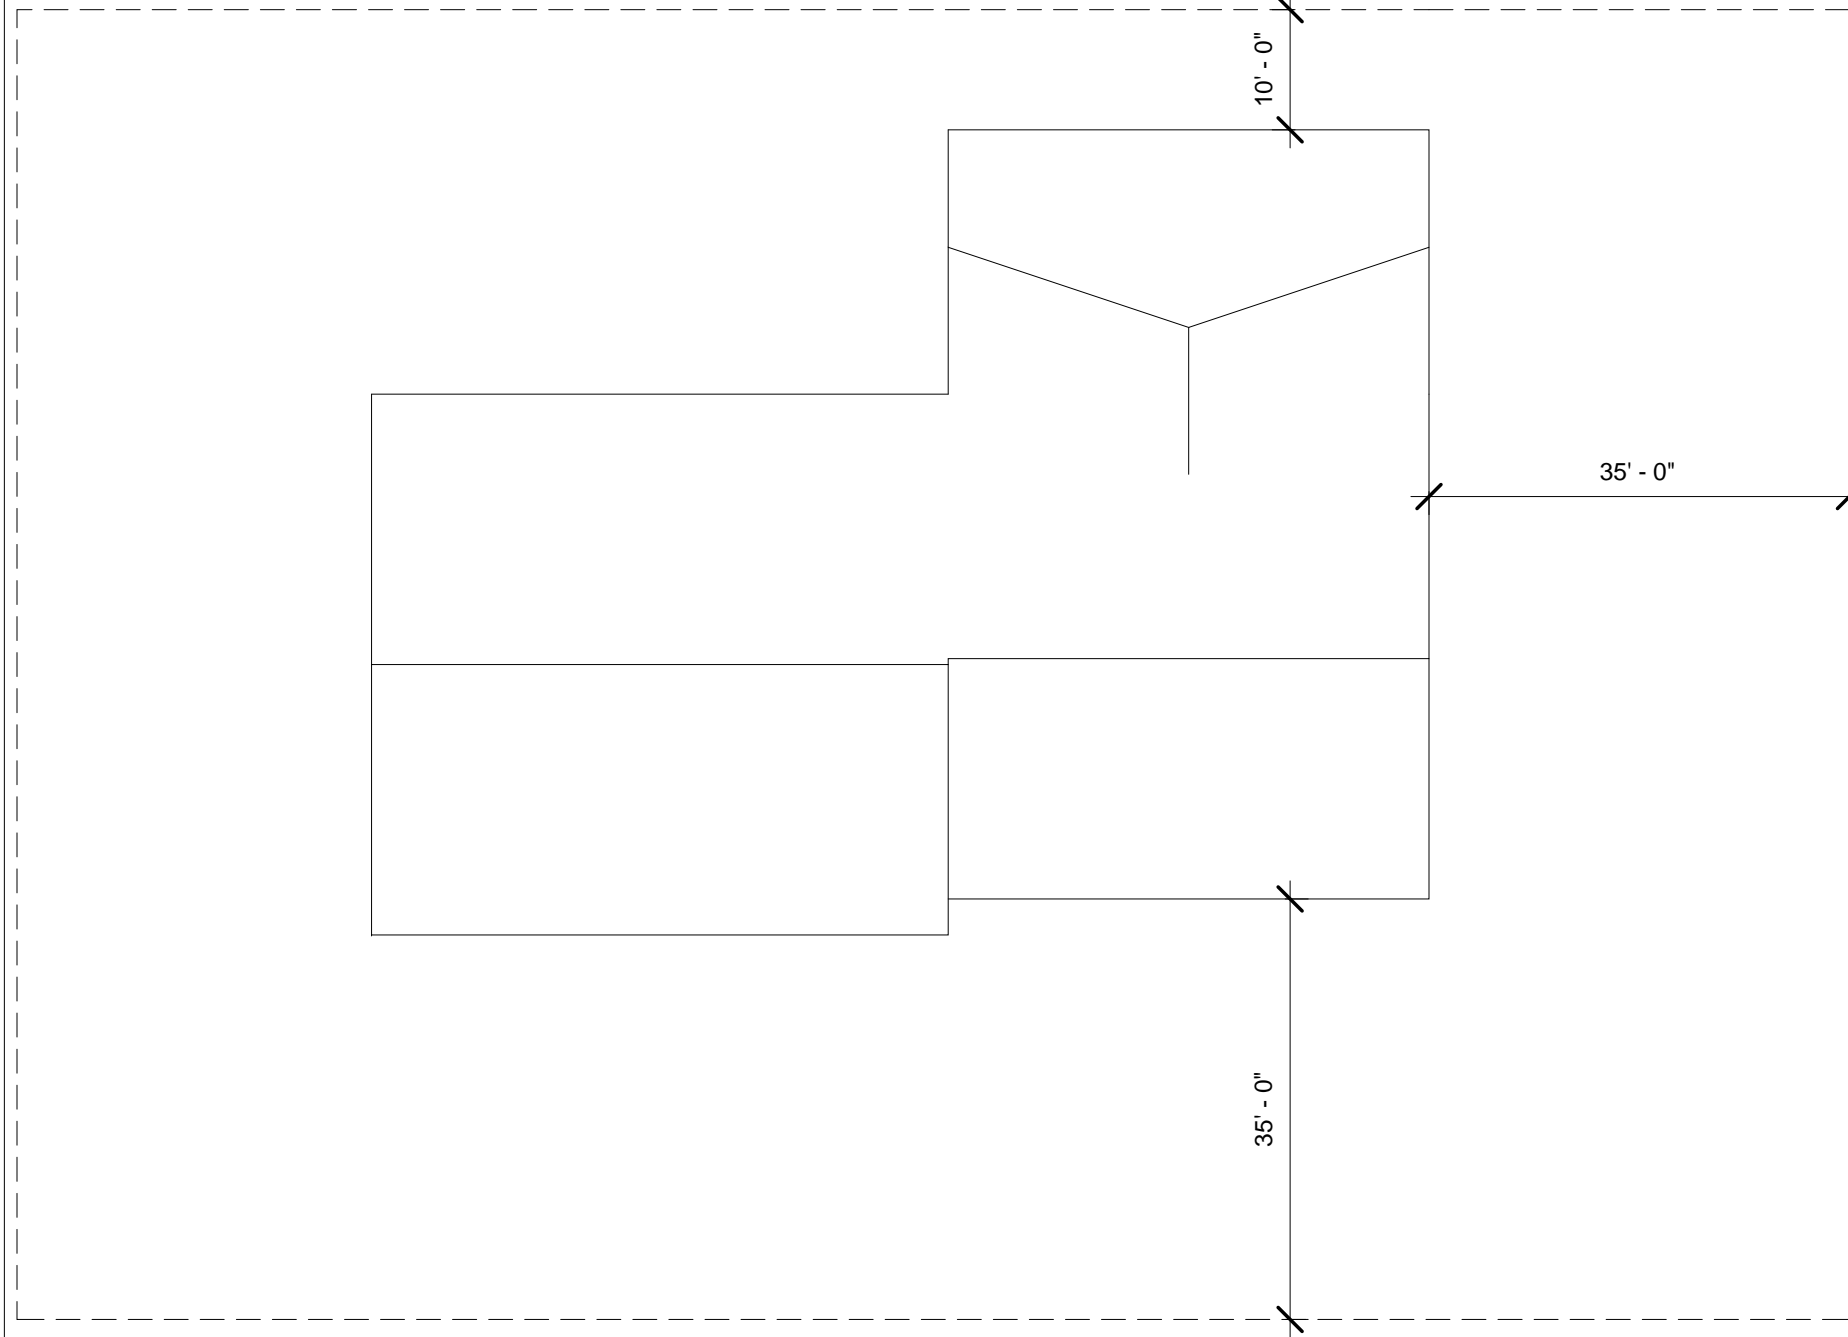

1 Site
1/16" = 1'-0"

GARY D. JONES
CONSTRUCTION
Building With Pride since 1959
247 W Hwy 30
Burley, ID 83318
Phone: 208-678-1118
Fax: 208-678-1119

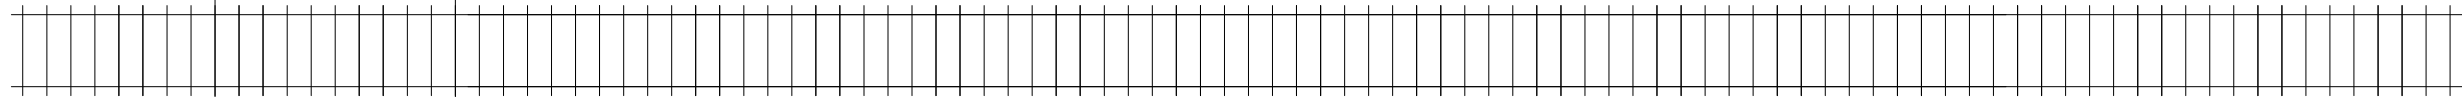

SHEET TITLE

SITE LAYOUT

PROJECT/ OWNER

MOISES SOTELLO

DRAWN BY

JASON JONES

REVISION DATE

MARCH 15,
2007

SHEET NUMBER

A-104