




① Level 1
1/4" = 1'-0"

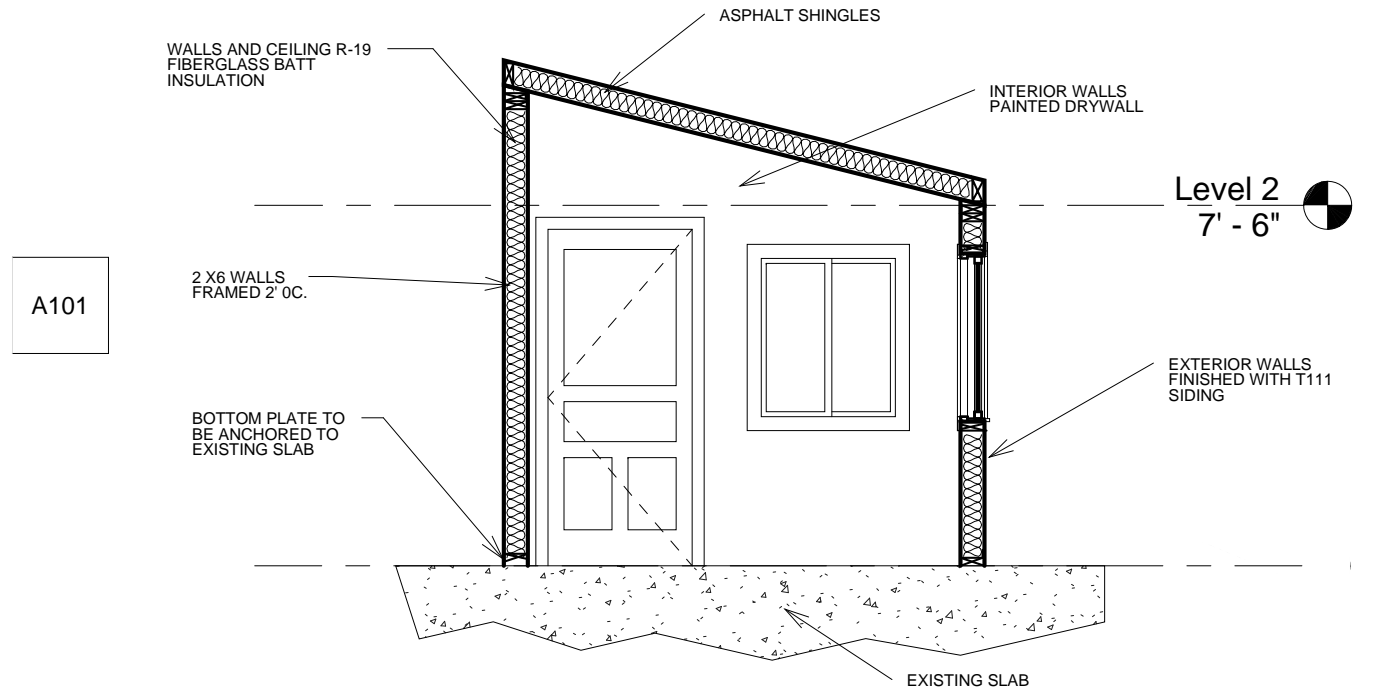


⑤ Section 1
1/4" = 1'-0"

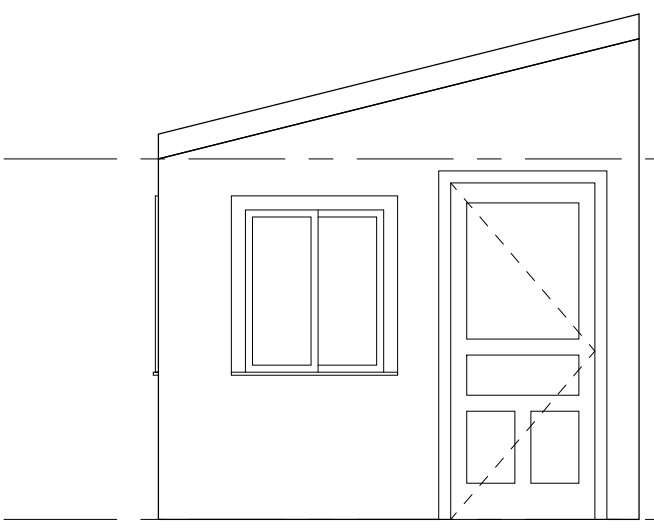

② East
1/4" = 1'-0"

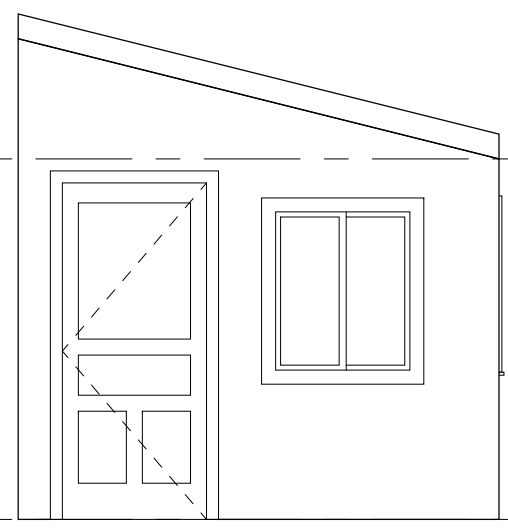

③ West
1/4" = 1'-0"

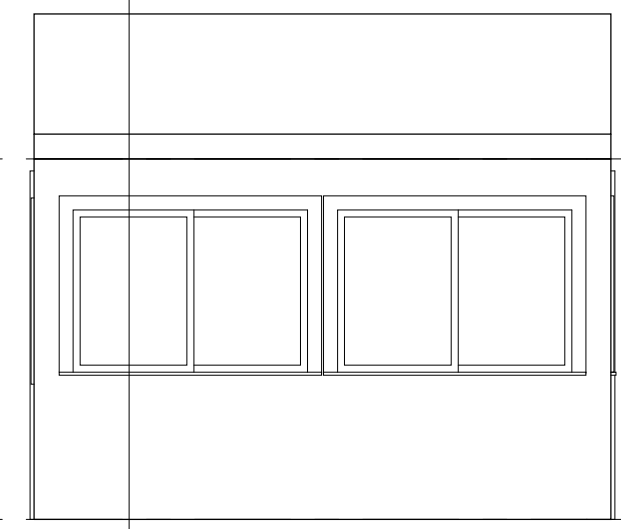

④ South
1/4" = 1'-0"

GARY D. JONES
CONSTRUCTION
Building with Pride since 1959
247 W Hwy 30
Burley, ID 83318
Phone: 208-678-1118
Fax: 208-678-1119

SHEET TITLE

CACTUS PETES
SMOKING ROOM

PROJECT/ OWNER

CACTUS PETES

DRAWN BY
JASON JONES

REVISION DATE
3/16/2007

SHEET NUMBER
A-101