

1 Level 1
1/8" = 1'-0"

GARY D. JONES
CONSTRUCTION
Building with Pride since 1959
247 W Hwy 30
Burley, ID 83318
Phone: 208-678-1118
Fax: 208-678-1119



SHEET TITLE

[Empty box for SHEET TITLE]

PROJECT/ OWNER

[Empty box for PROJECT/ OWNER]

DRAWN BY

[Empty box for DRAWN BY]

REVISION DATE


[Empty box for REVISION DATE]

SHEET NUMBER

[Empty box for SHEET NUMBER]



① East
1/8" = 1'-0"

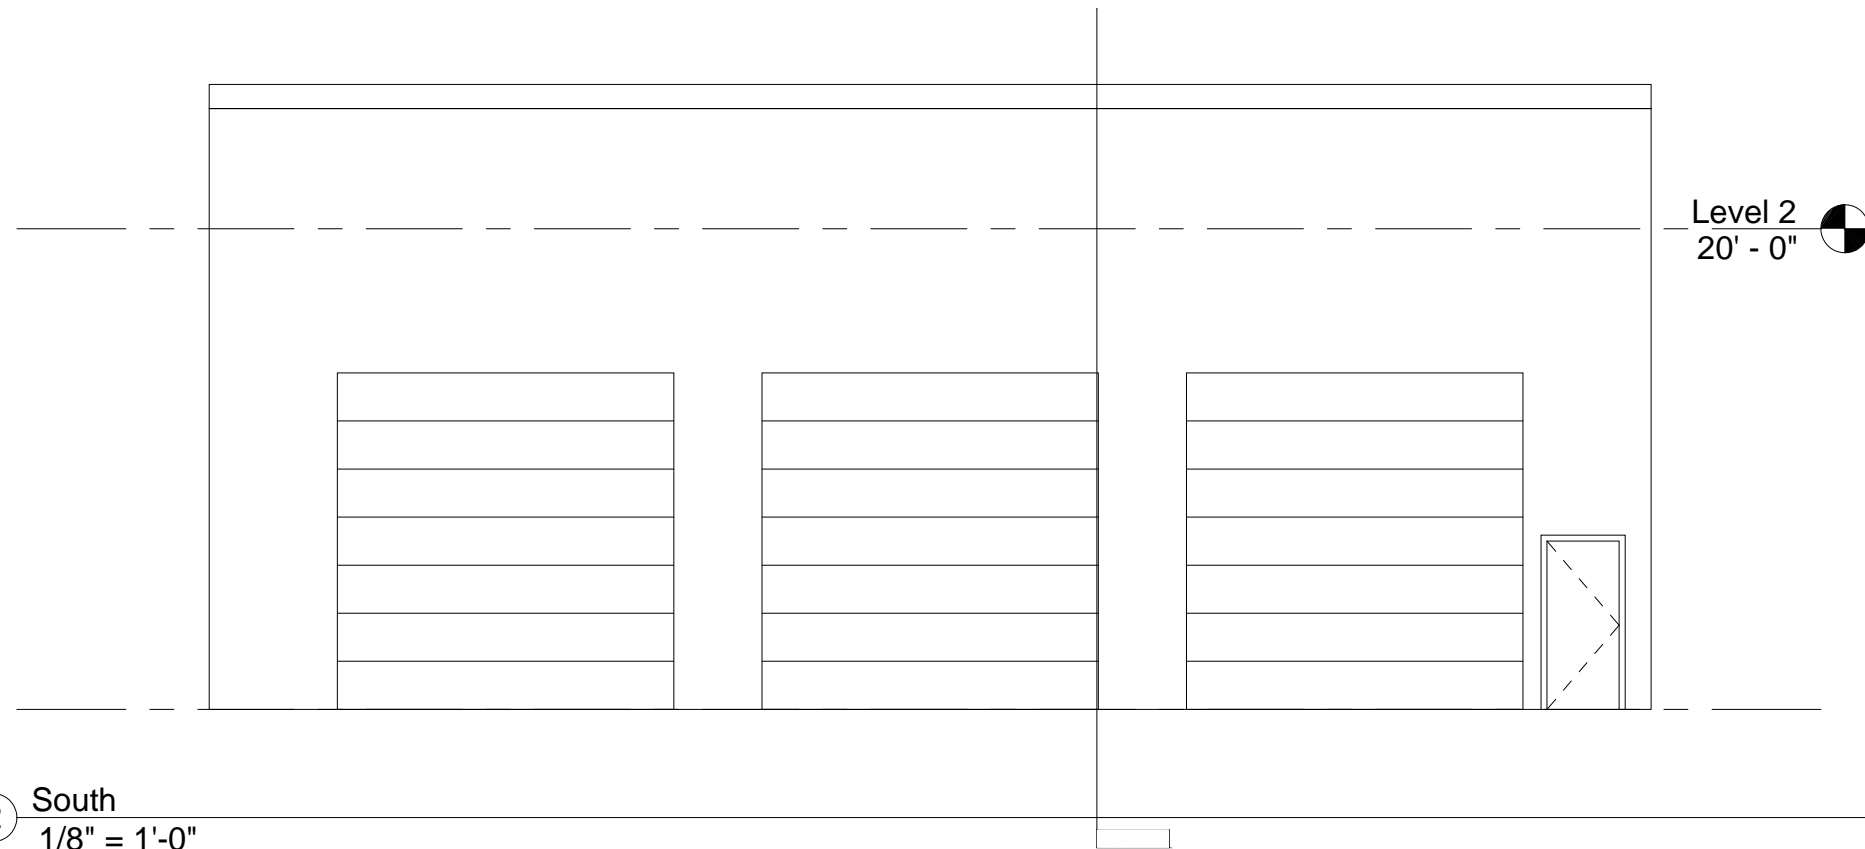

② South
1/8" = 1'-0"

GARY D. JONES
CONSTRUCTION
Building with Pride since 1959
247 W Hwy 30
Burley, ID 83318
Phone: 208-678-1118
Fax: 208-678-1119




SHEET TITLE

PROJECT/ OWNER

DRAWN BY

REVISION DATE

SHEET NUMBER

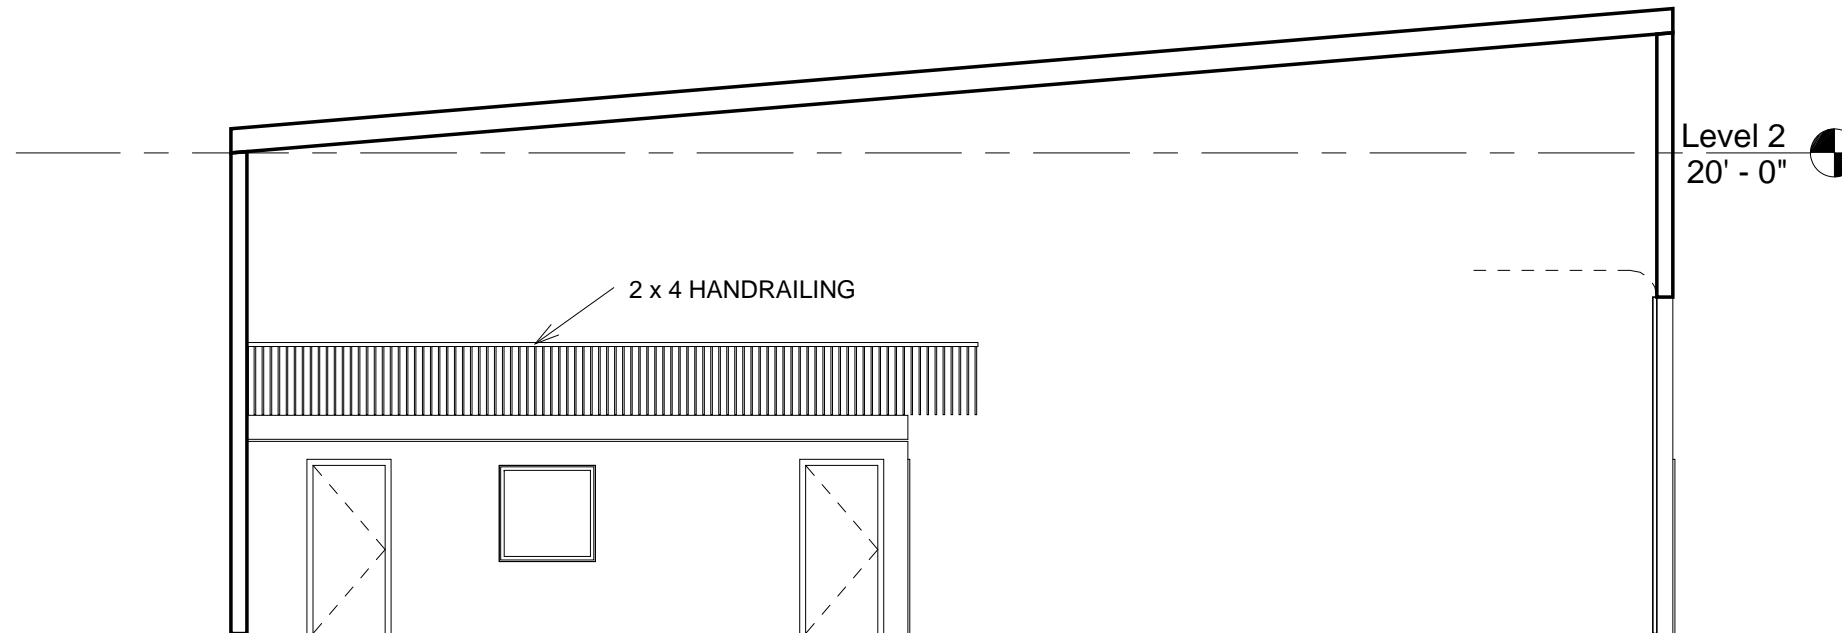

① Section 1
1/8" = 1'-0"

**GARY D. JONES
CONSTRUCTION**
Building with Pride since 1959
247 W Hwy 30
Burley, ID 83318
Phone: 208-678-1118
Fax: 208-678-1119



SHEET TITLE

PROJECT/ OWNER

DRAWN BY

REVISION DATE

SHEET NUMBER