

SHEET TITLE

NORTH AND SOUTH
ELEVATIONS

PROJECT/ OWNER

SANTOS TRUCK
WASH

DRAWN BY


JASON
JONES

REVISION DATE

DEC. 18, 2006


SHEET NUMBER

A103

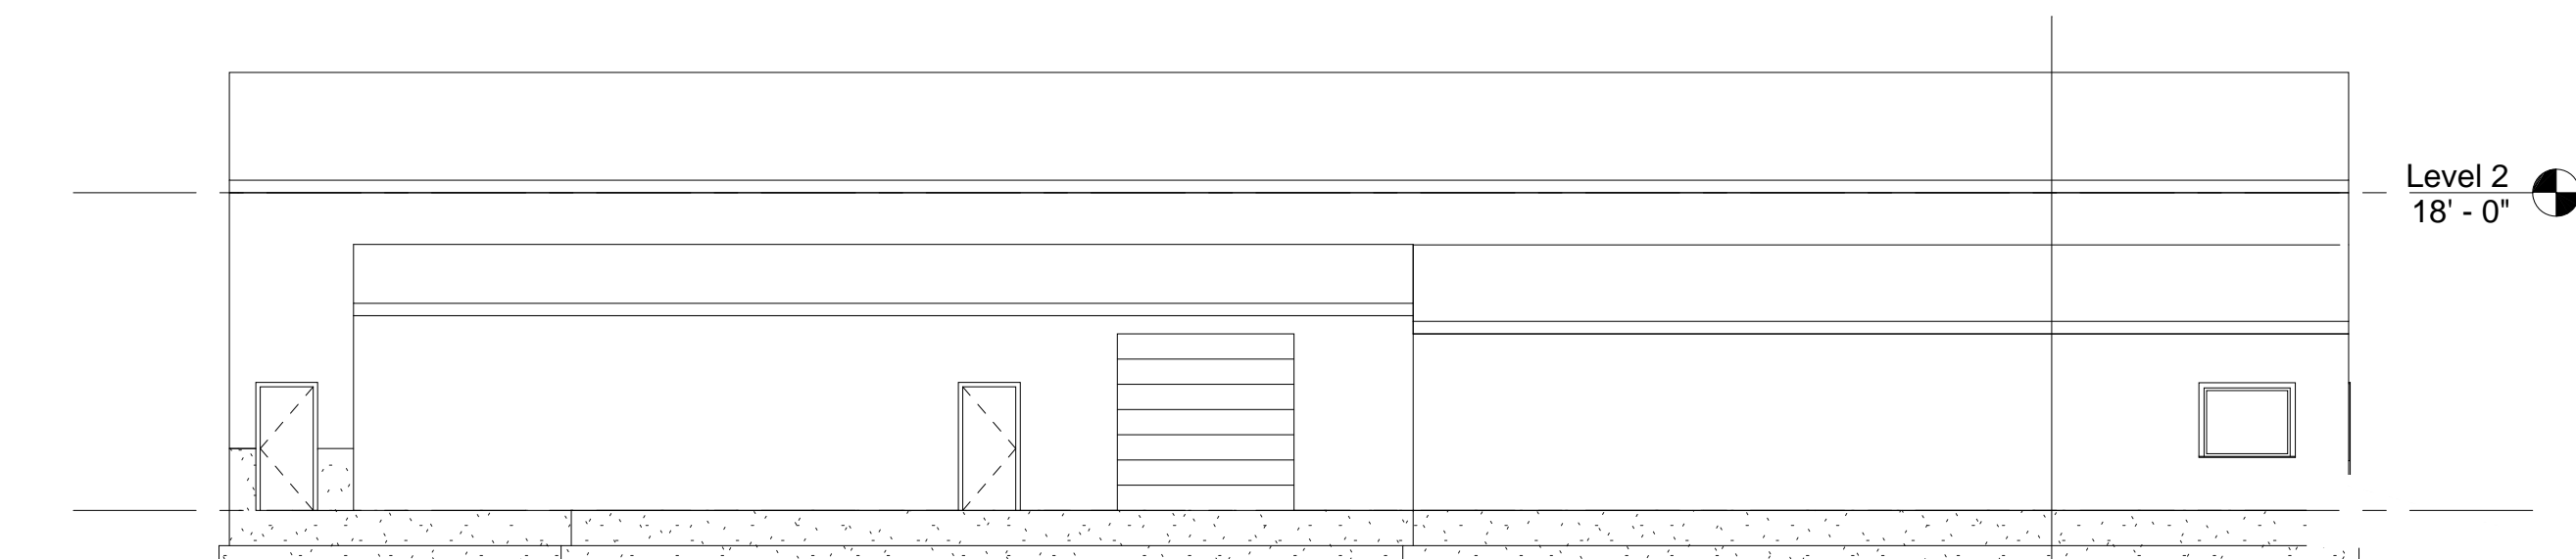

Level 2
18' - 0"

① North
3/32" = 1'-0"

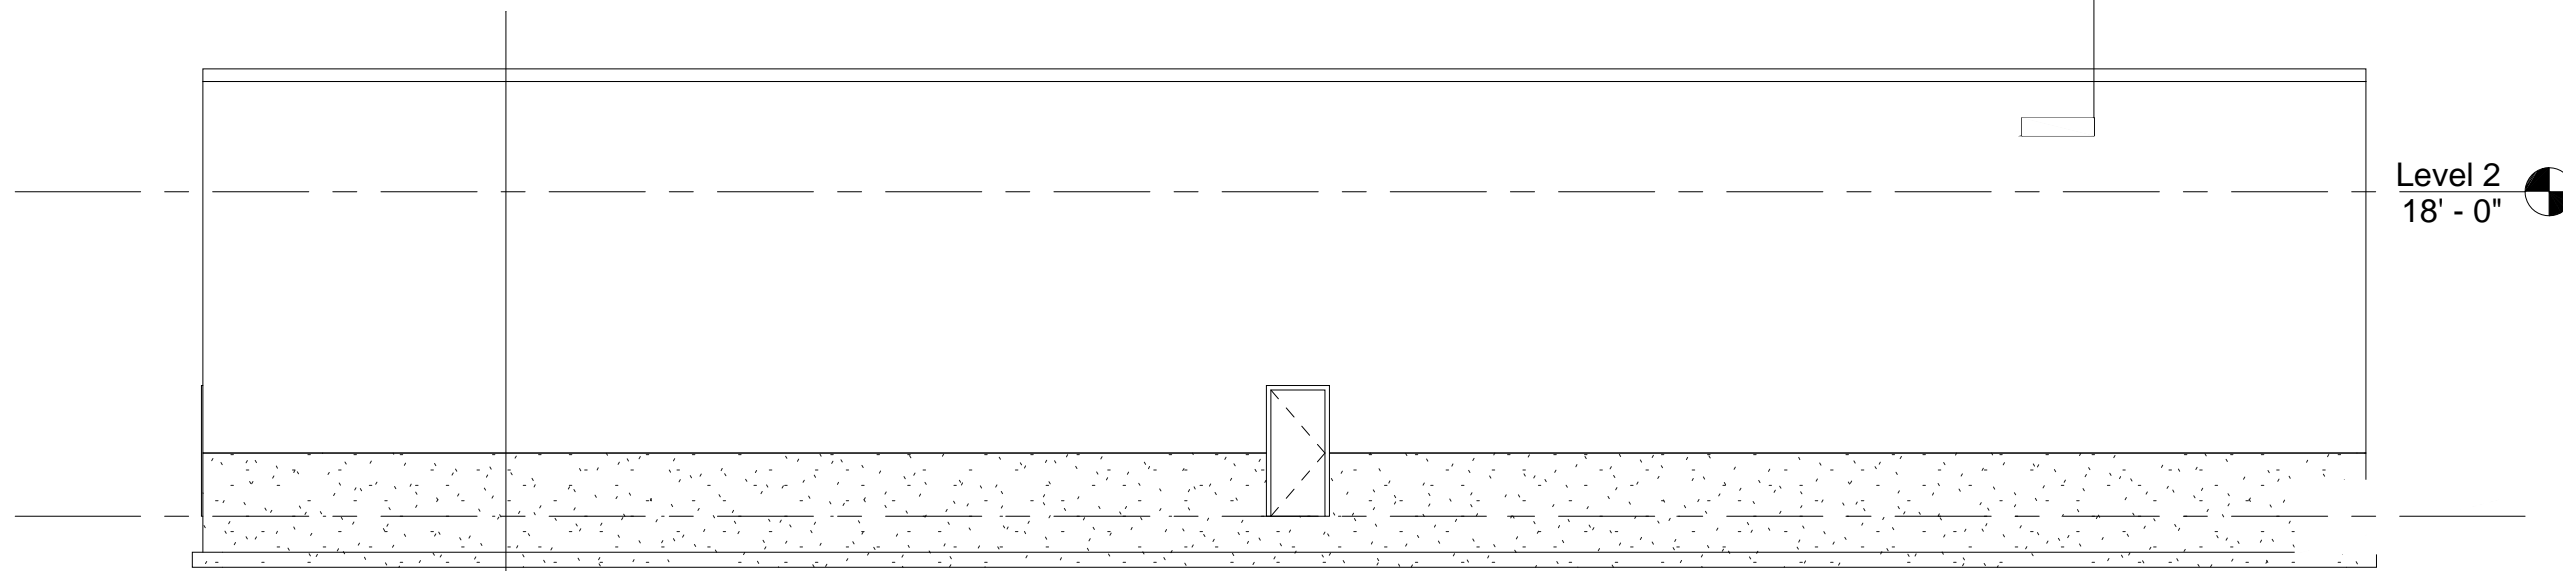

Level 2
18' - 0"

② South
3/32" = 1'-0"