



SHEET TITLE

HANSEN MORTUARY LAYOUT

PROJECT/ OWNER

HANSEN MORTUARY

DRAWN BY


JASON JONES

REVISION DATE

MARCH 23, 2007

SHEET NUMBER

A-101

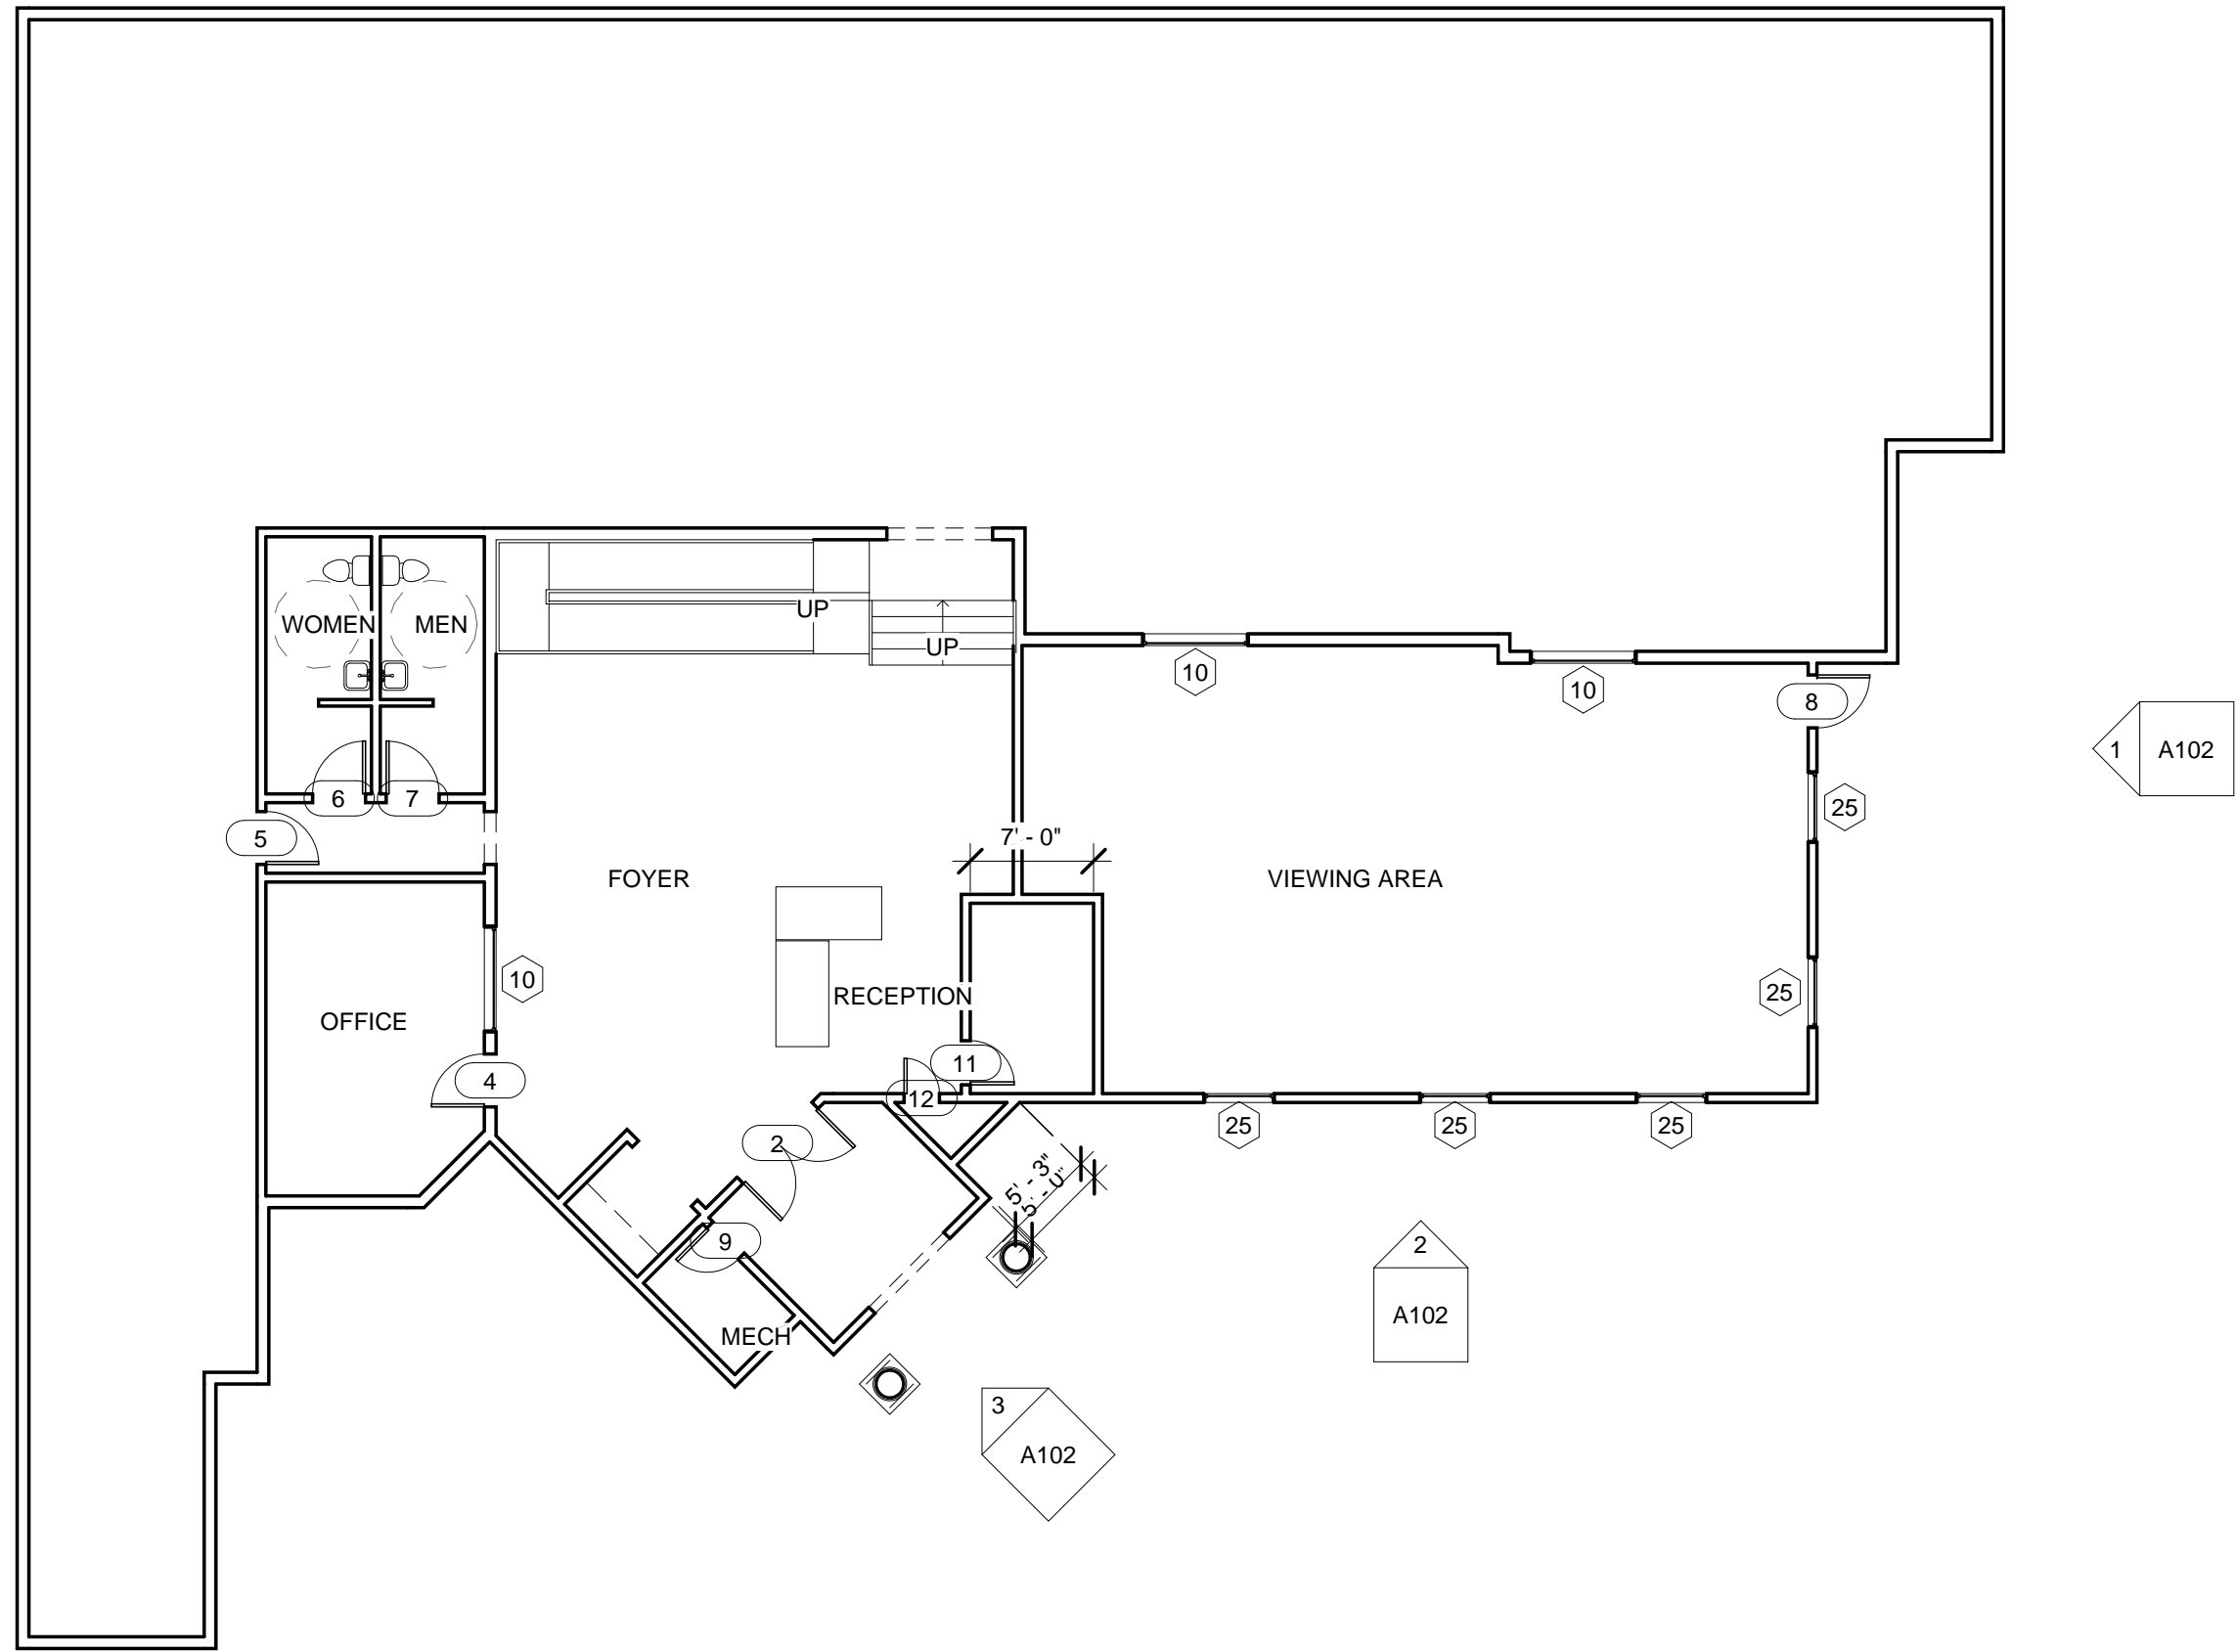

① Level 1
 3/32" = 1'-0"